


Block Plan

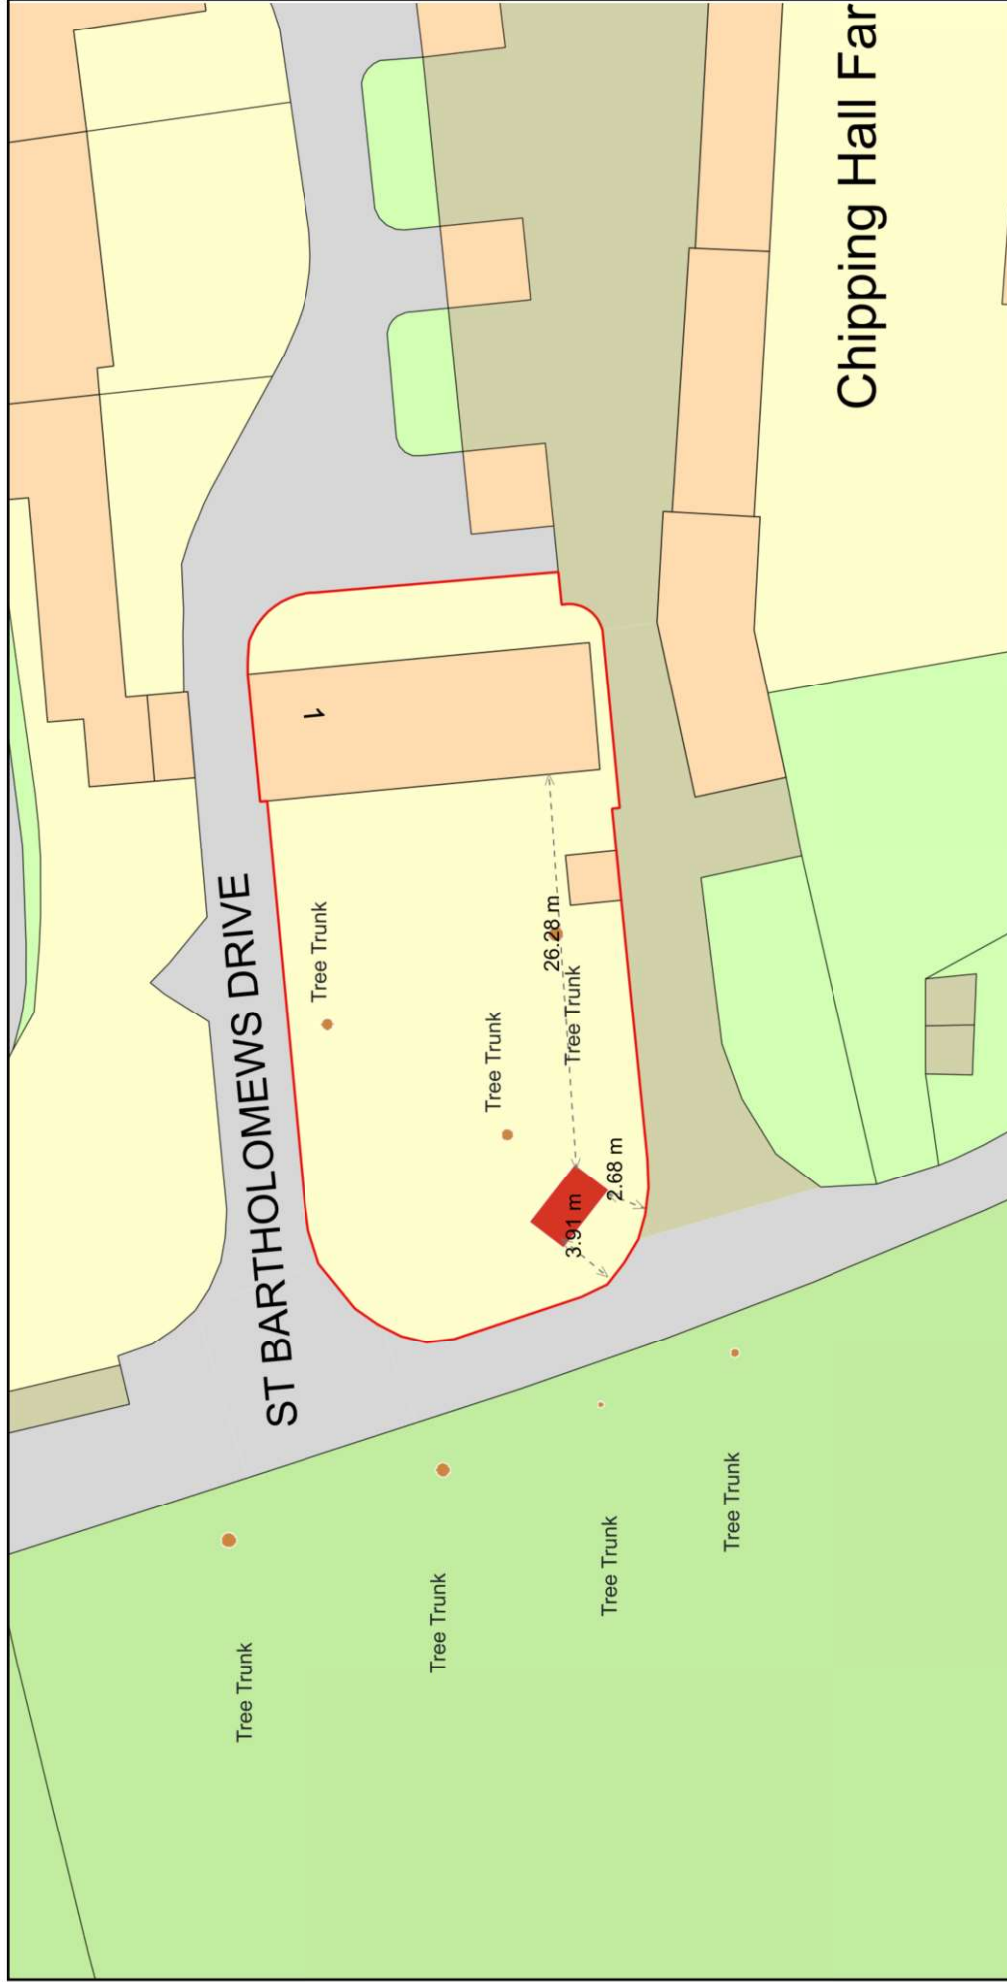

Plan Produced for: [Redacted]

Date Produced: 19 Jan 2021

Plan Reference Number: TQRQM2003217279787

Scale: 1:500 @ A4

© Crown copyright and database rights 2019 OS 100042766