


Scale 1:50

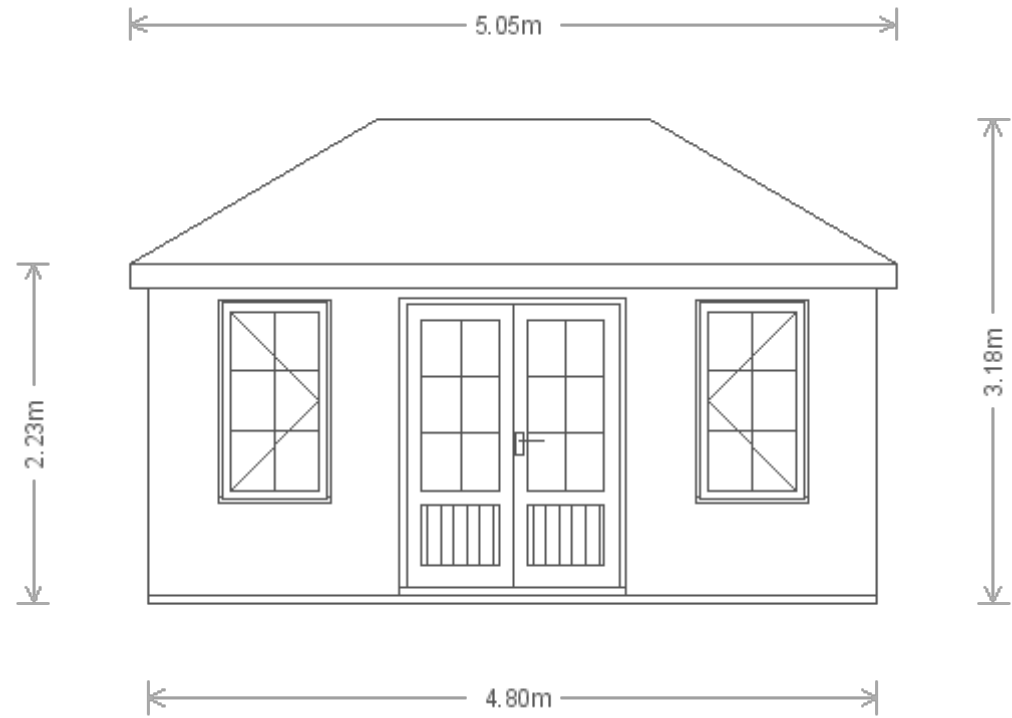

Customer Name	██████████	Building	3.0 x 4.8m Garden Room	
Customer Address	████████████████████ ████████████████████	Drawing Date	██████████	
		Drawing Title	Elevation B View	Sheet 3/[pagetotal]