


# Proposed Garden Room - Location Plan

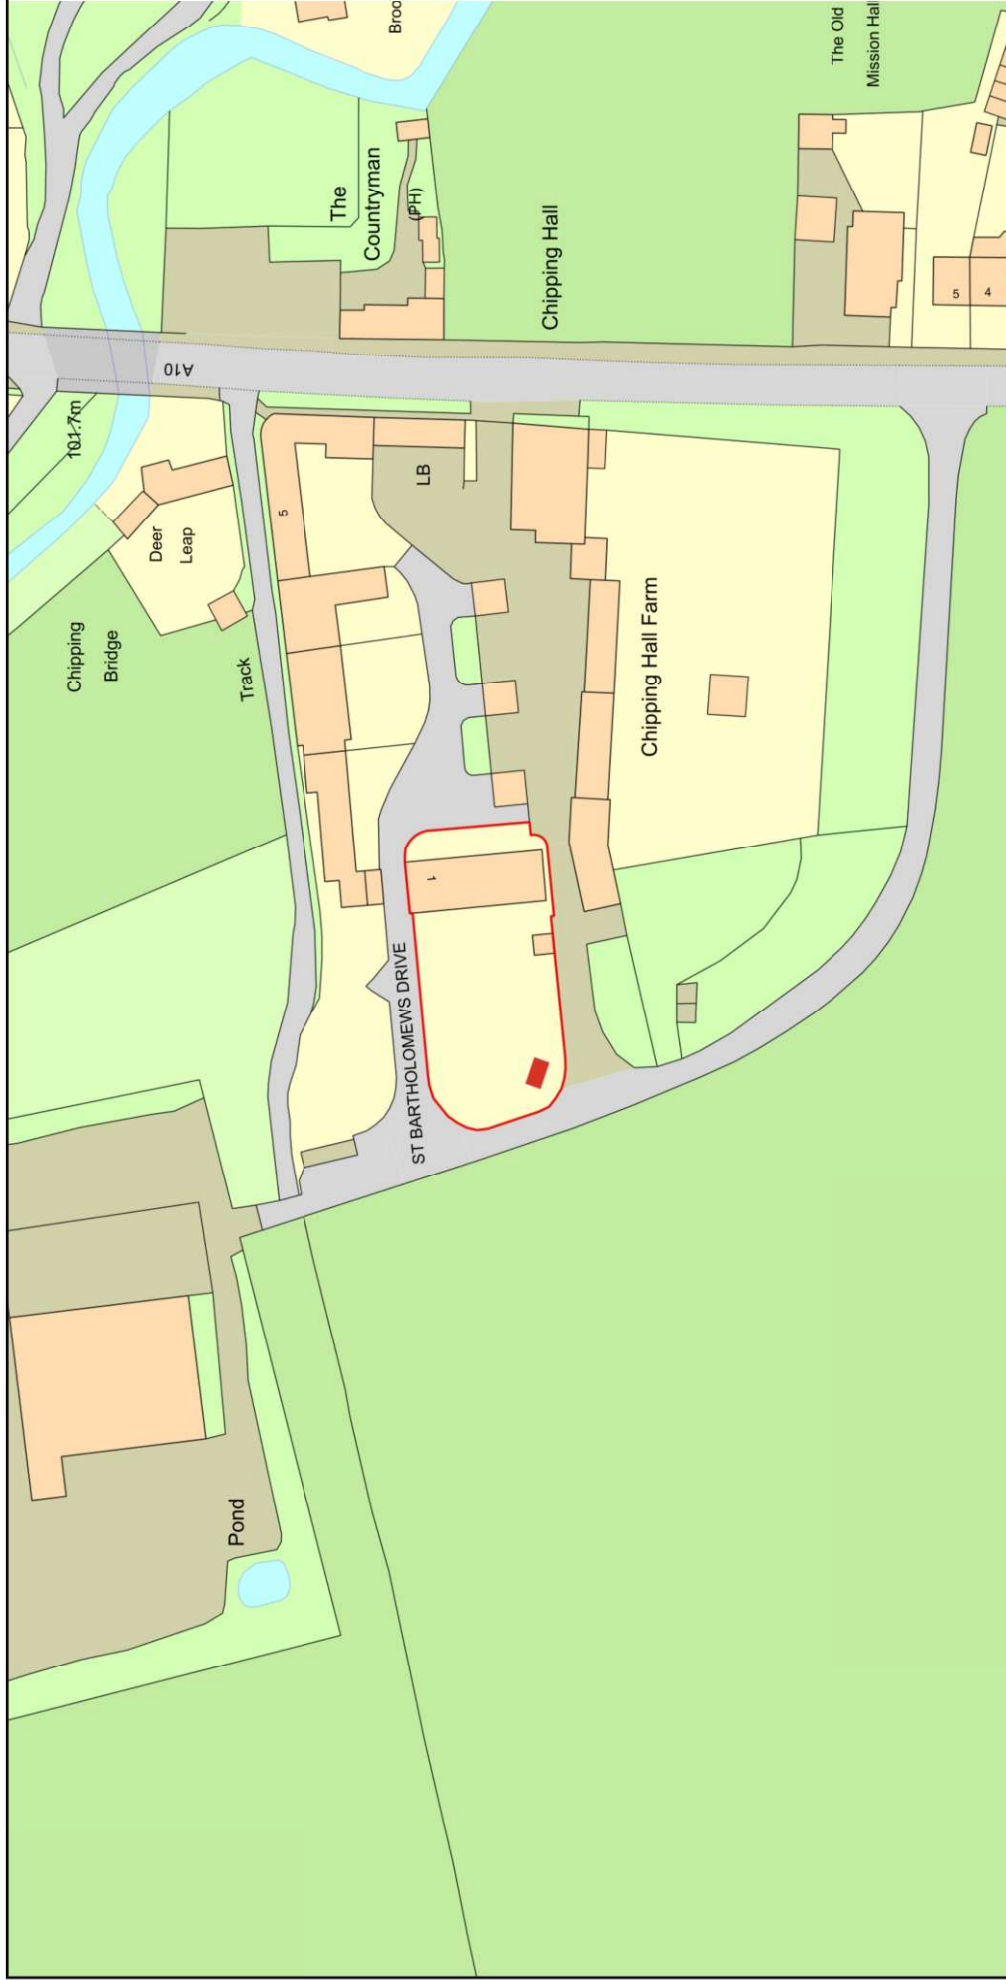

Plan Produced for: [Redacted]

Date Produced: 07 Jan 2021

Plan Reference Number: TORQM20032180638962

Scale: 1:1250 @ A4

© Crown copyright and database rights 2019 OS 100042766