


LOCATION PLAN
Scale 1:2500

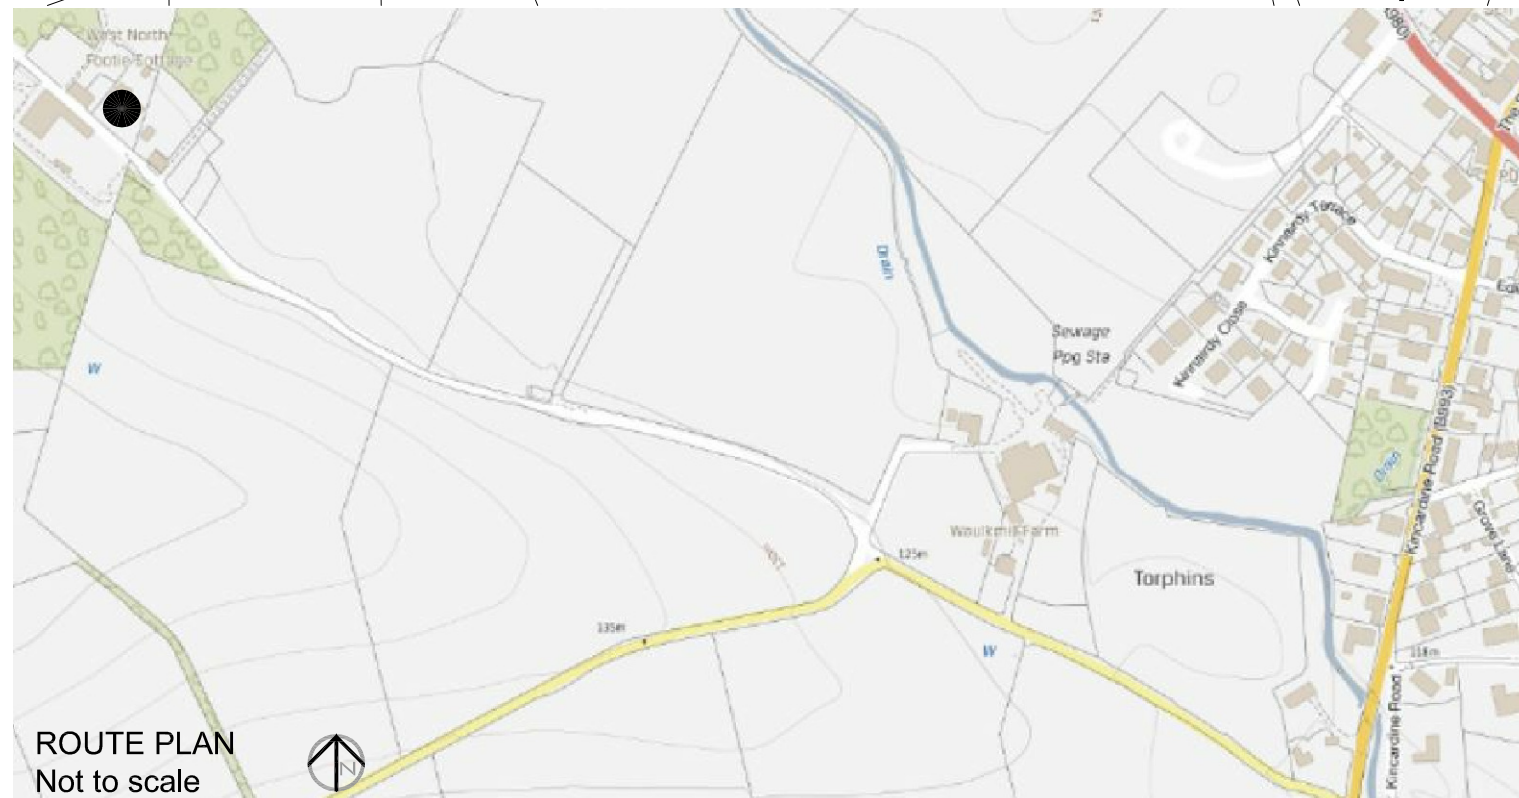

ROUTE PLAN
Not to scale

<p style="font-size: 24pt; margin: 0;">PLANNING</p> <p style="font-size: 36pt; margin: 0;">L A S</p> <p style="font-size: 12pt; margin: 0;">ARCHITECTURE</p>	<p style="font-size: 10pt; margin: 0;">Upper Balblair Studio, Midmar, Aberdeenshire, AB51 7NA 01330 830 024 info@las-limited.com www.las-limited.com</p> <p style="font-size: 8pt; margin: 0;">Written sizes take preference over scaled sizes. Large scale details take preference over small scale. All dimensions to be checked on site. Discrepancies to be referred to this office for decision.</p>
---	---

PROJECT TITLE: LAS20167 - Demolition of Existing Conservatory & Erection of Sun Lounge
 ADDRESS: Romara, North Footie, Torphins, Aberdeenshire AB31 4JE
 CLIENT: Mr & Mrs Brian & Jane Mowat
 DRAWING TITLE: Location Plan & Route Plan

NOTE - THIS DRAWING AND/OR FILE IS FOR USE SOLELY IN CONJUNCTION WITH THE PROJECT NOTED IN THE TITLEBOX OPPOSITE. ANY ATTEMPT TO USE, ADAPT OR REPRODUCE THIS DRAWING, FILE OR PART THEREOF FOR ANY OTHER REASON WITHOUT PRIOR WRITTEN CONSENT FROM LAS ARCHITECTURE LTD WILL RESULT IN LEGAL ACTION BEING TAKEN.

DWG NUMBER: LAS20167-01	SCALE: AS NOTED @ A3	DATE: Jan 2021	DRAWN: SL	REVISION: A
----------------------------	-------------------------	-------------------	--------------	----------------