




EXISTING LOCATION PLAN

(1:1250)

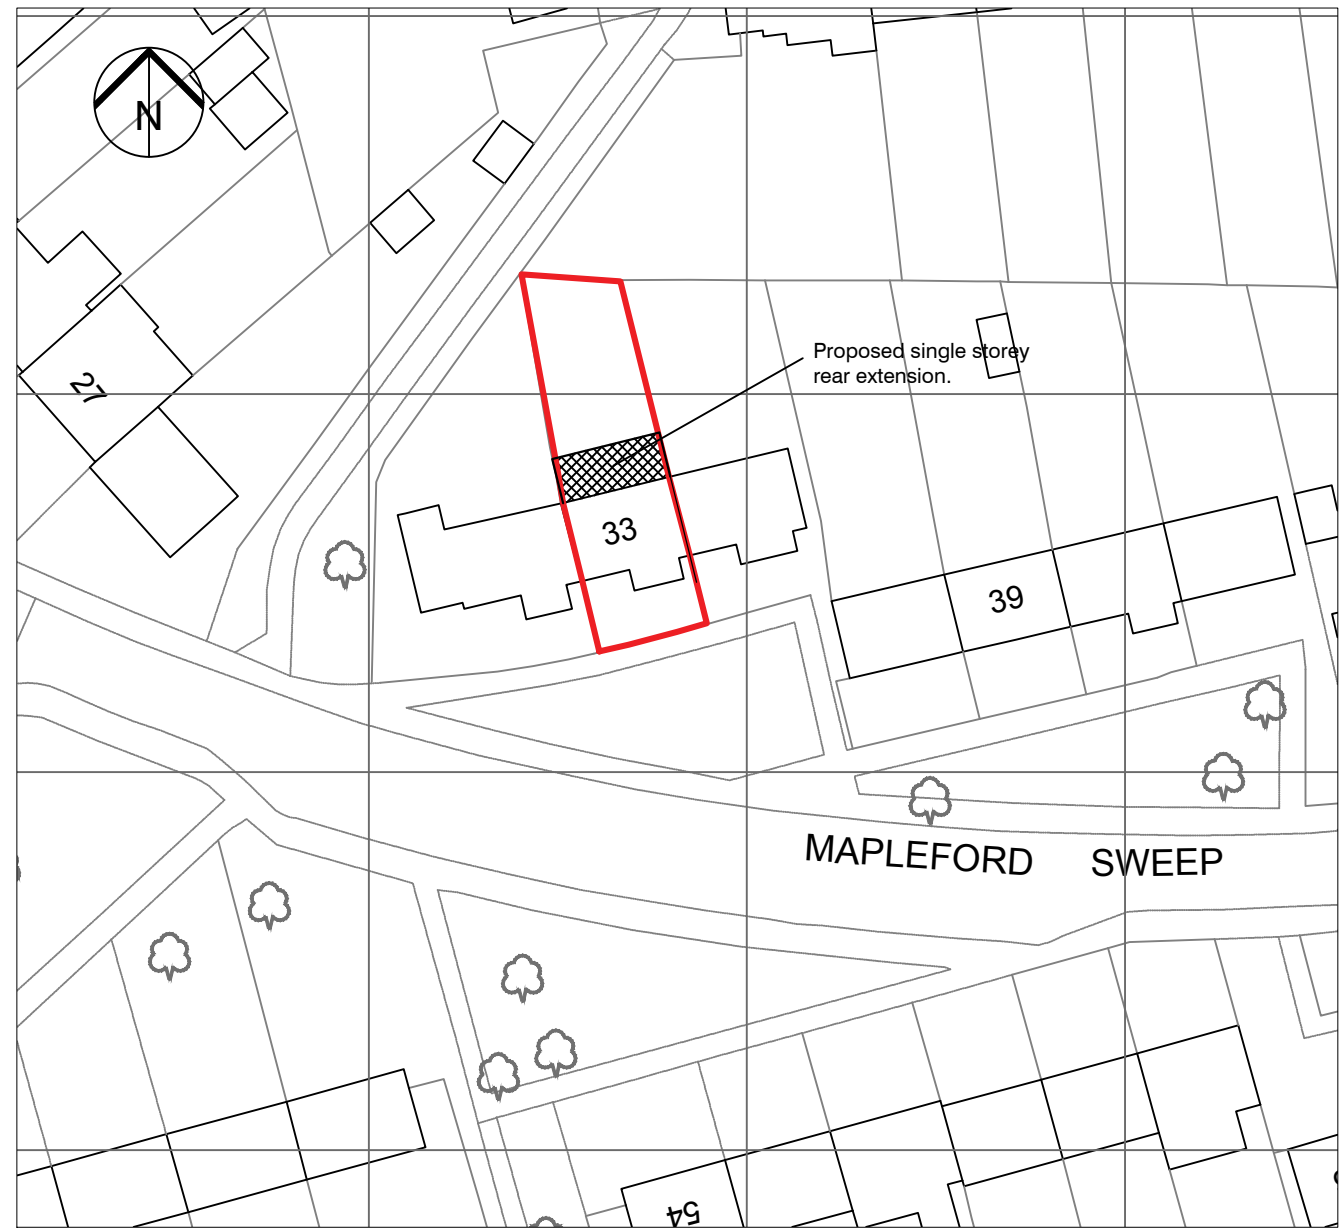


PROPOSED BLOCK PLAN

(1:500)

Scale Bar 1:500



Scale Bar 1:1250

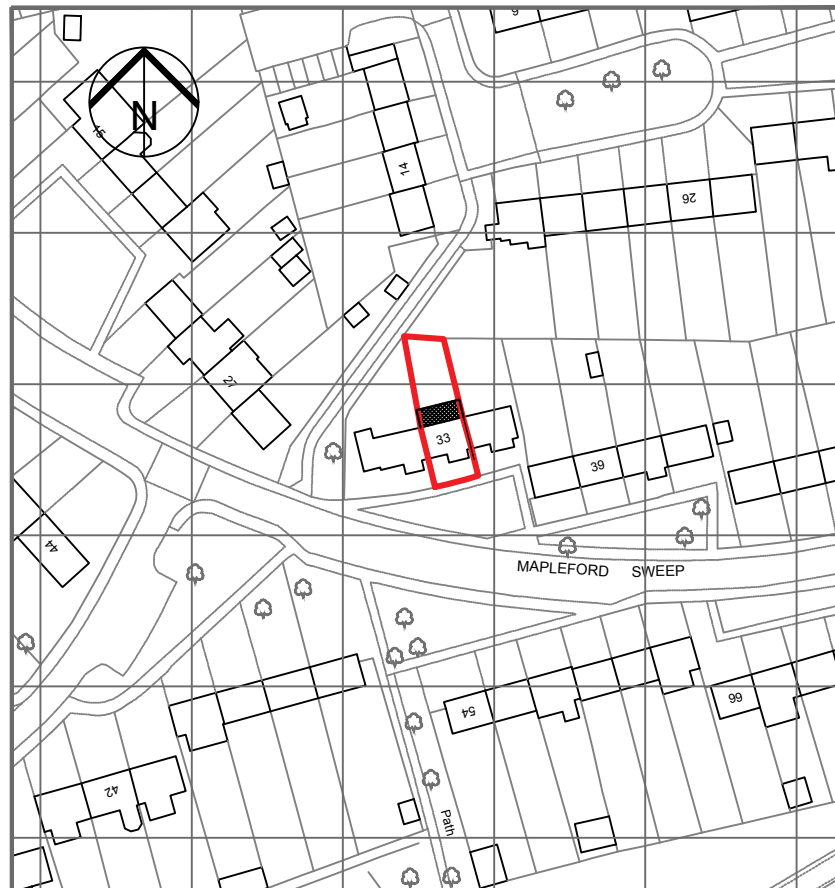

PROPOSED LOCATION PLAN

(1:1250)

CONTRACT

**33 Mapleford Sweep
Basildon, Essex. SS16 4BT.**

SCALE 1:1250, 1:500.

DATE January 2021.

DRAWN C.J.

CHECKED

TITLE

**Existing / Proposed
Location and Block Plans.**

DRAWING No

20200_SP01.

REVISION