

PROPOSED REAR GARDEN ROOM EXTENSION OAK, BARN, STALHAM ROAD, SEA PALLING, NORFOLK NR12 0TT

SCALE 1:50 & 1:250 @ A3



JANUARY 2021

PROPOSED SIDE ELEVATIONS AND LOCATION PLAN


DRG NO 2021/2/4 REV A

DRG BY


location plan 1:1250

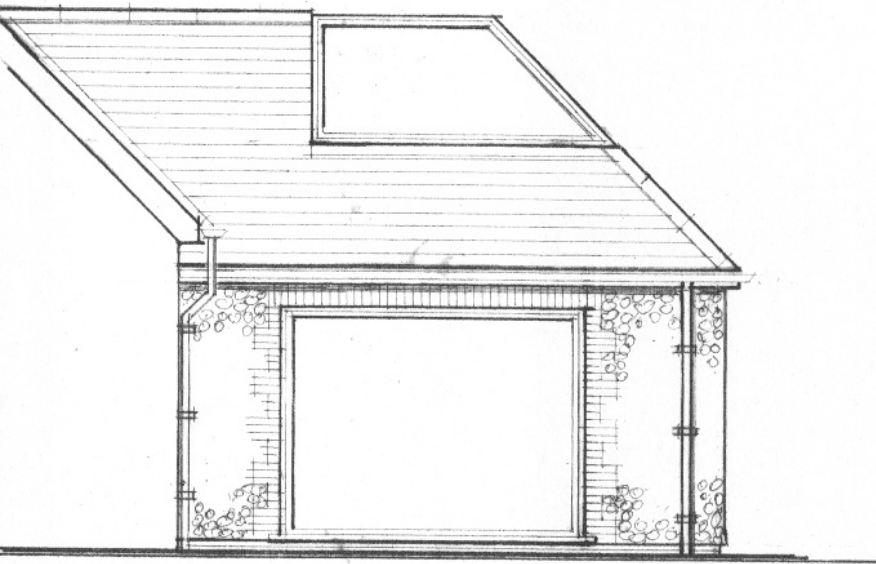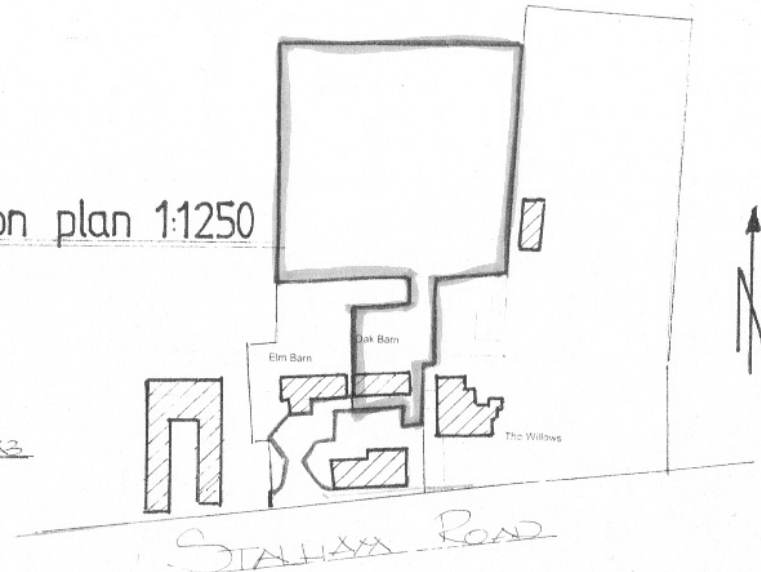

east

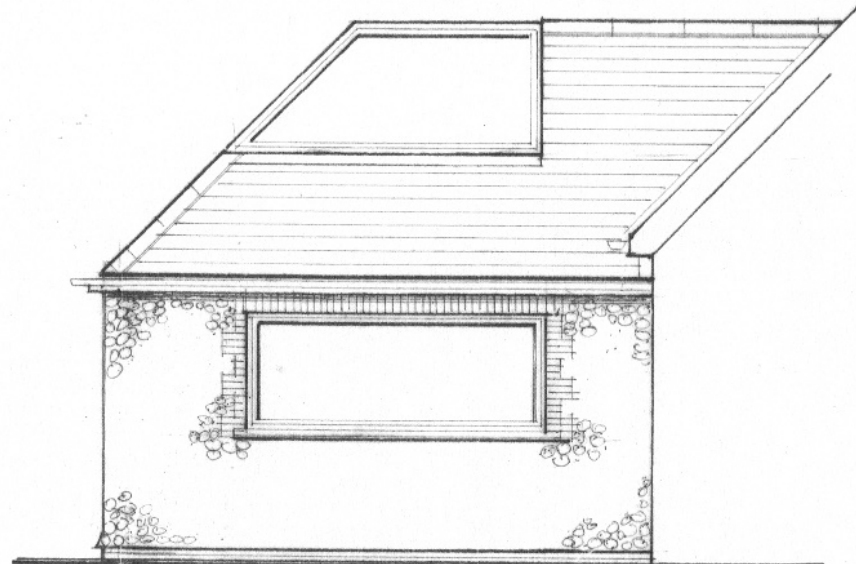

west

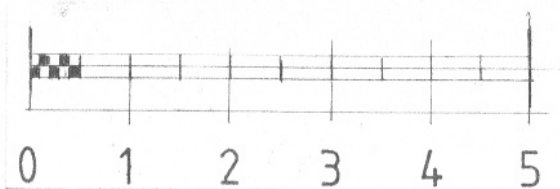

1:50 at A3