
EXISTING FRONT & REAR ELEVATIONS / 1:100

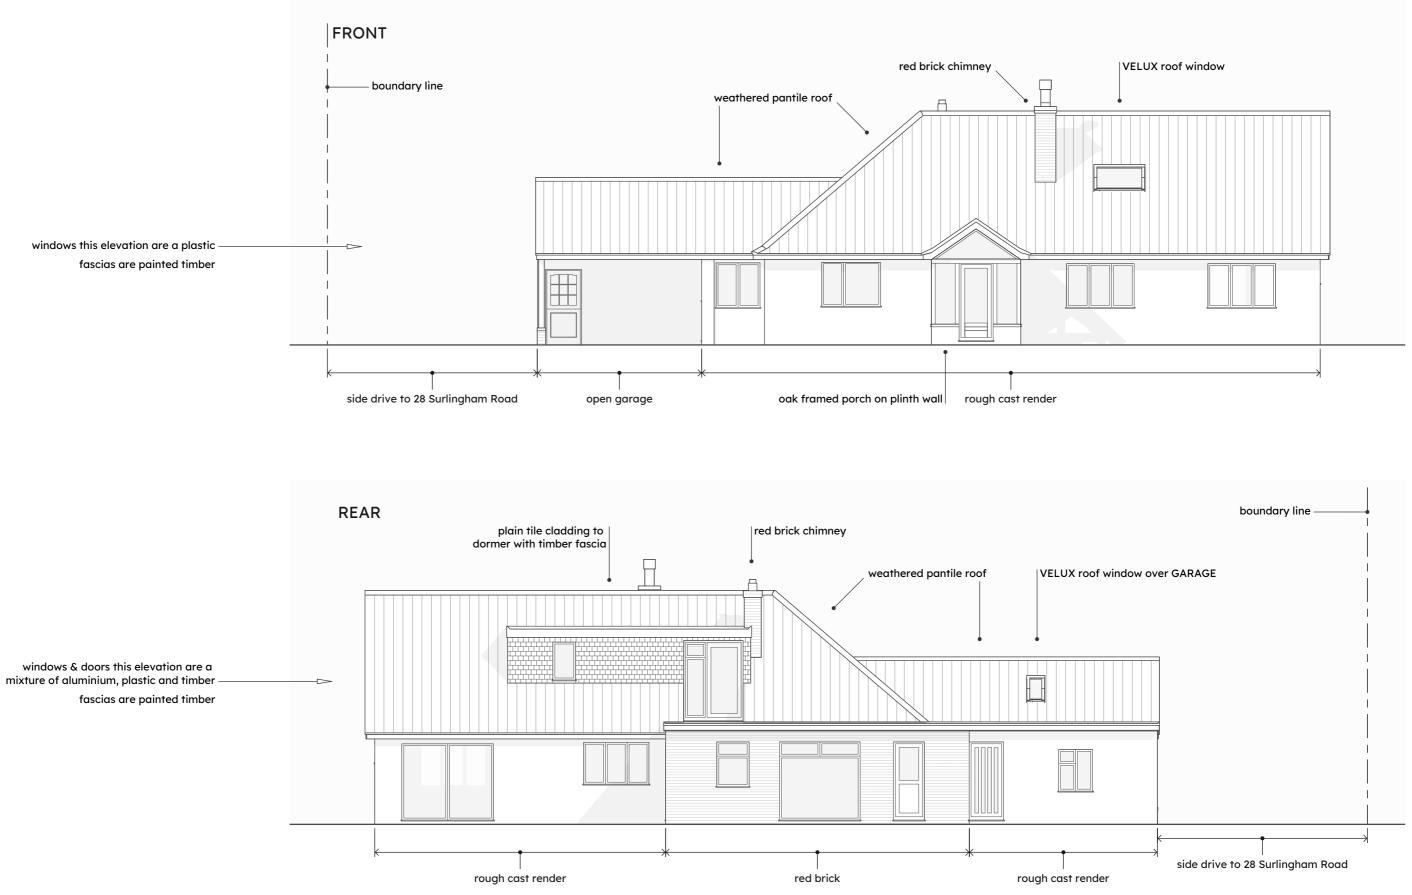

This document CANNOT be copied, re-used or modified without permission from paul mcalenan 47 NR2 2PN hello@paulmcalenan.co.uk 07885 978523

shadows shown are for artistic effect