



EXISTING SIDE ELEVATIONS / 1:100

NORTH ELEVATION

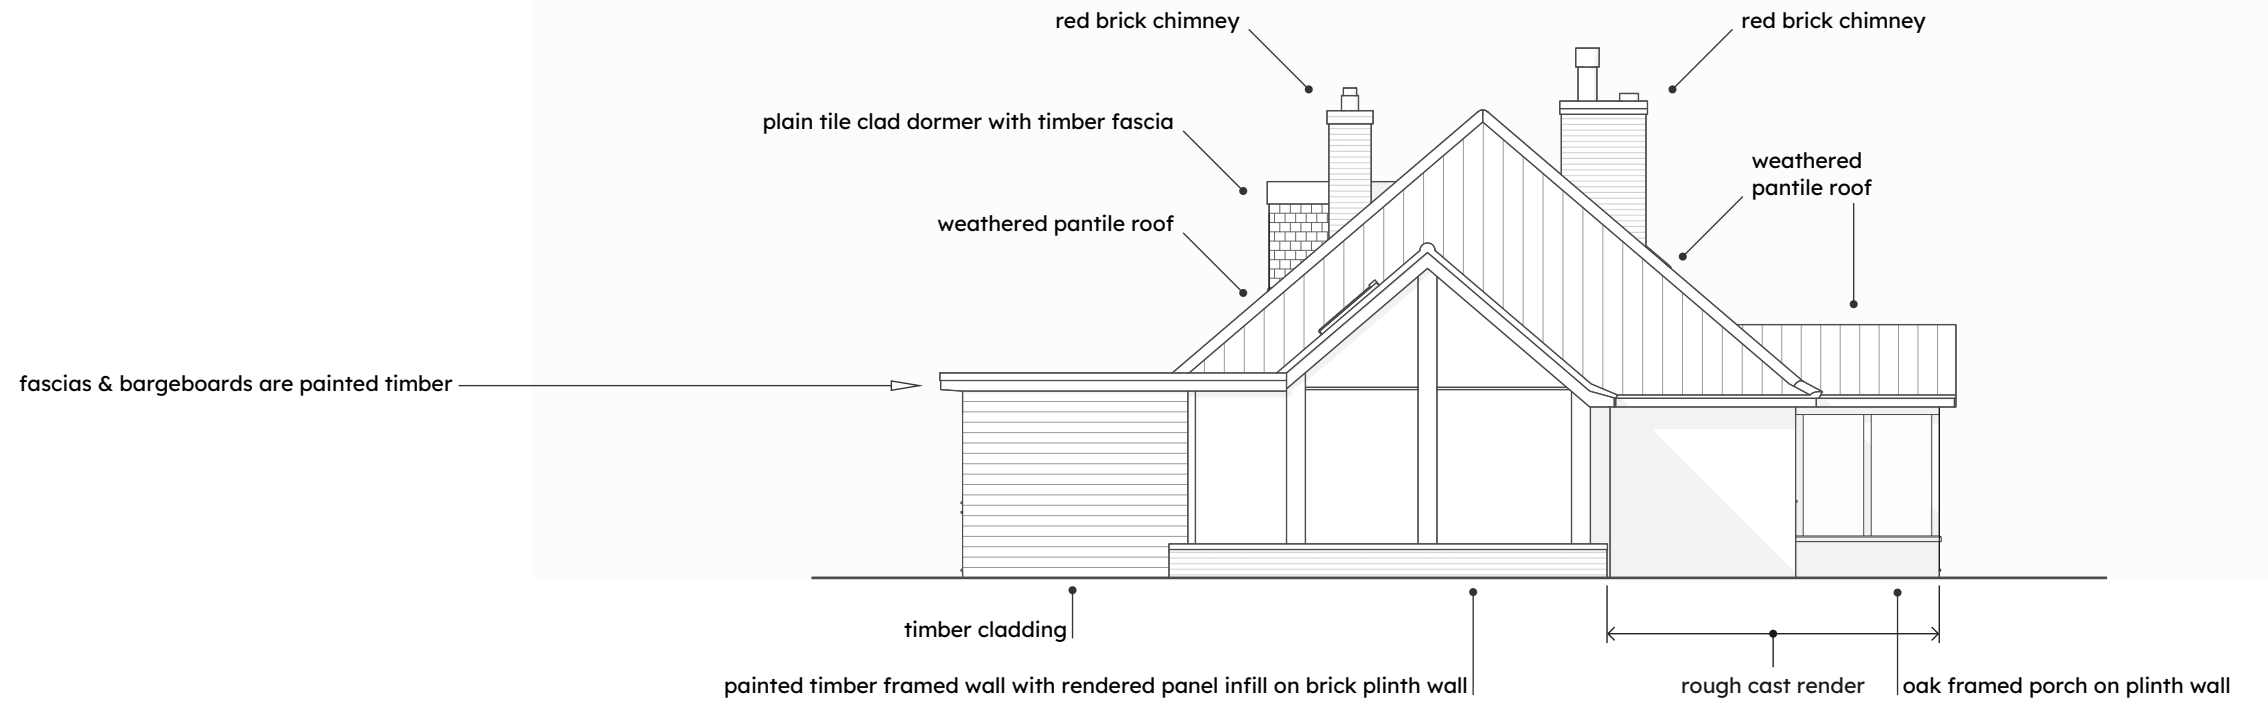

SOUTH ELEVATION

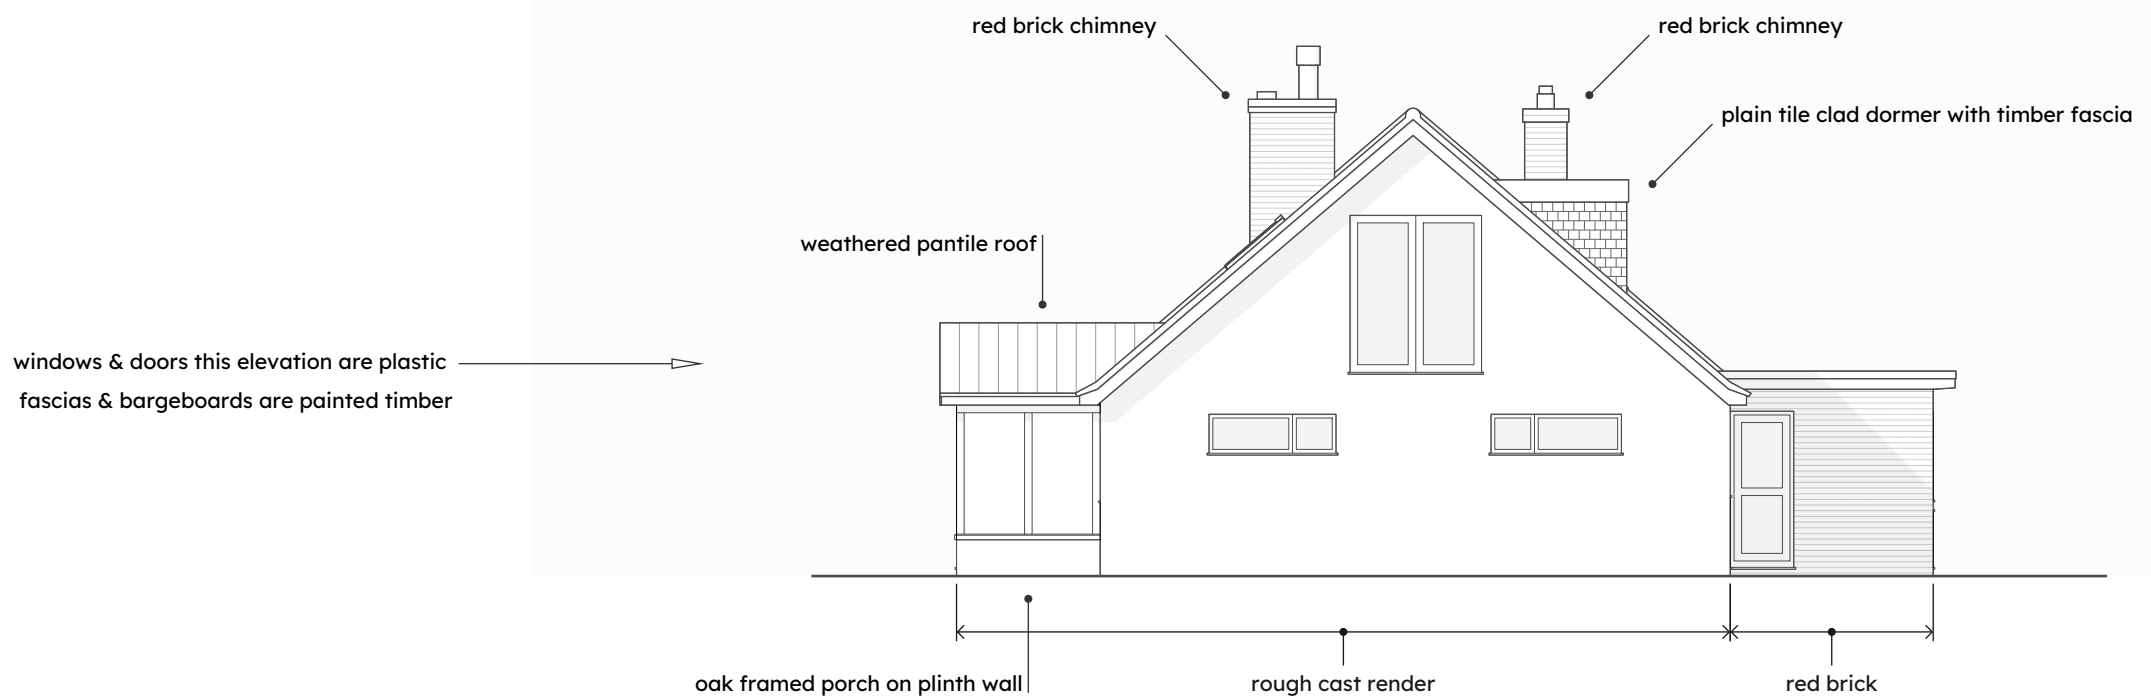

shadows shown are for artistic effect