



PROPOSED FLOOR PLANS / 1:100

GROUND FLOOR

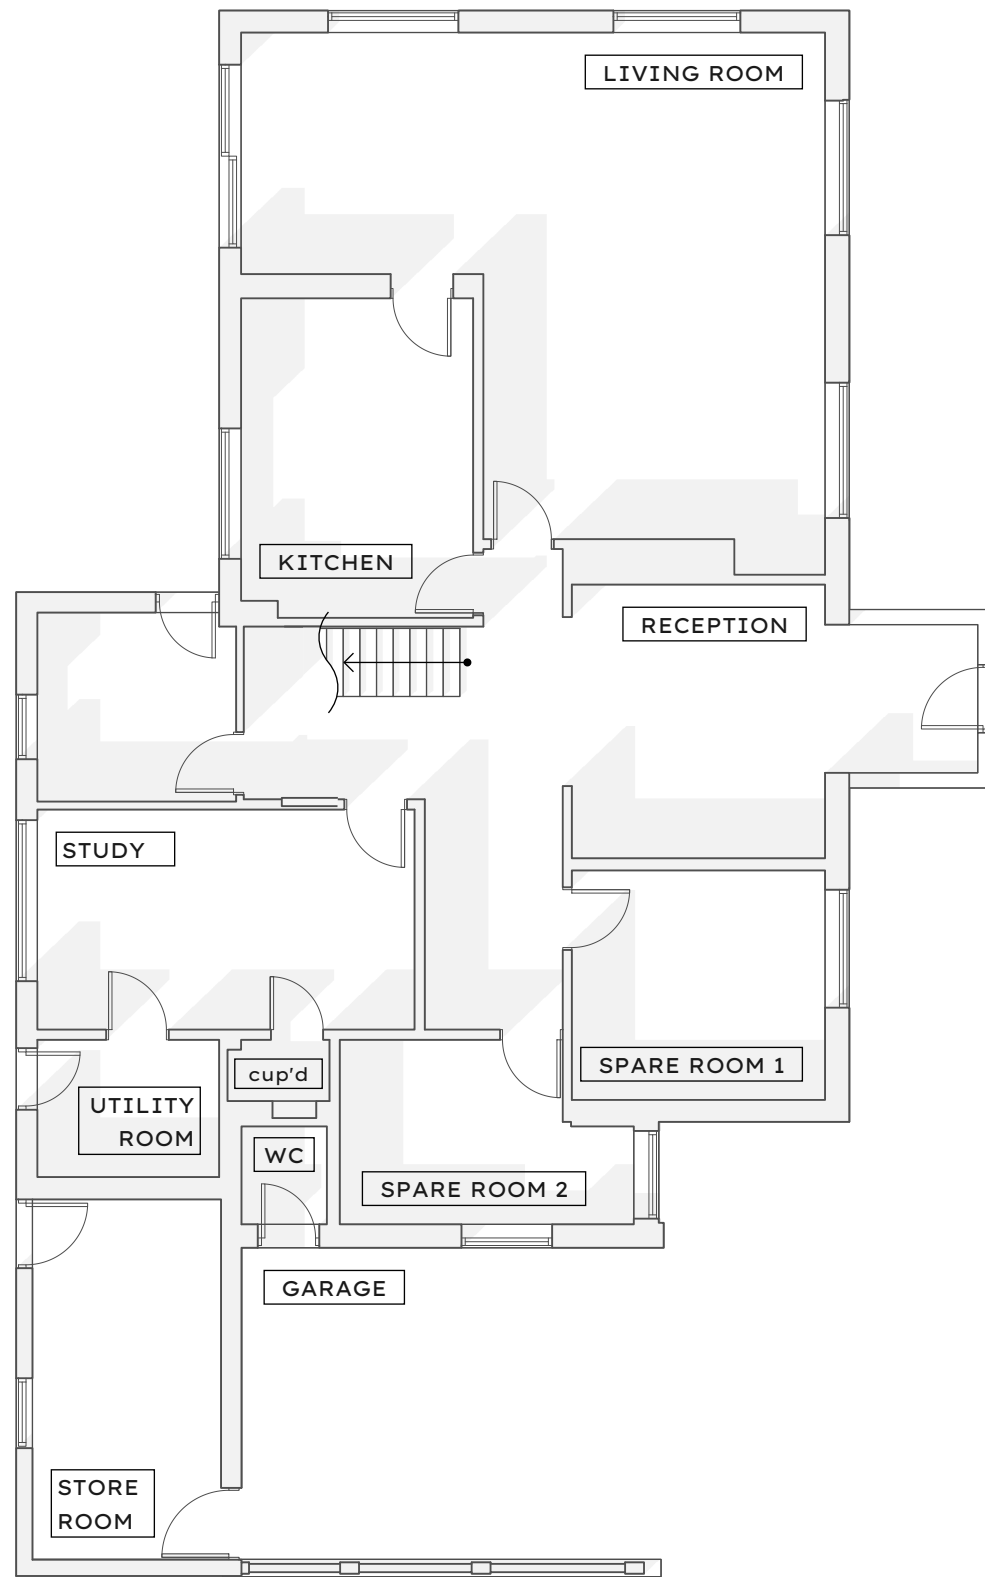

FIRST FLOOR

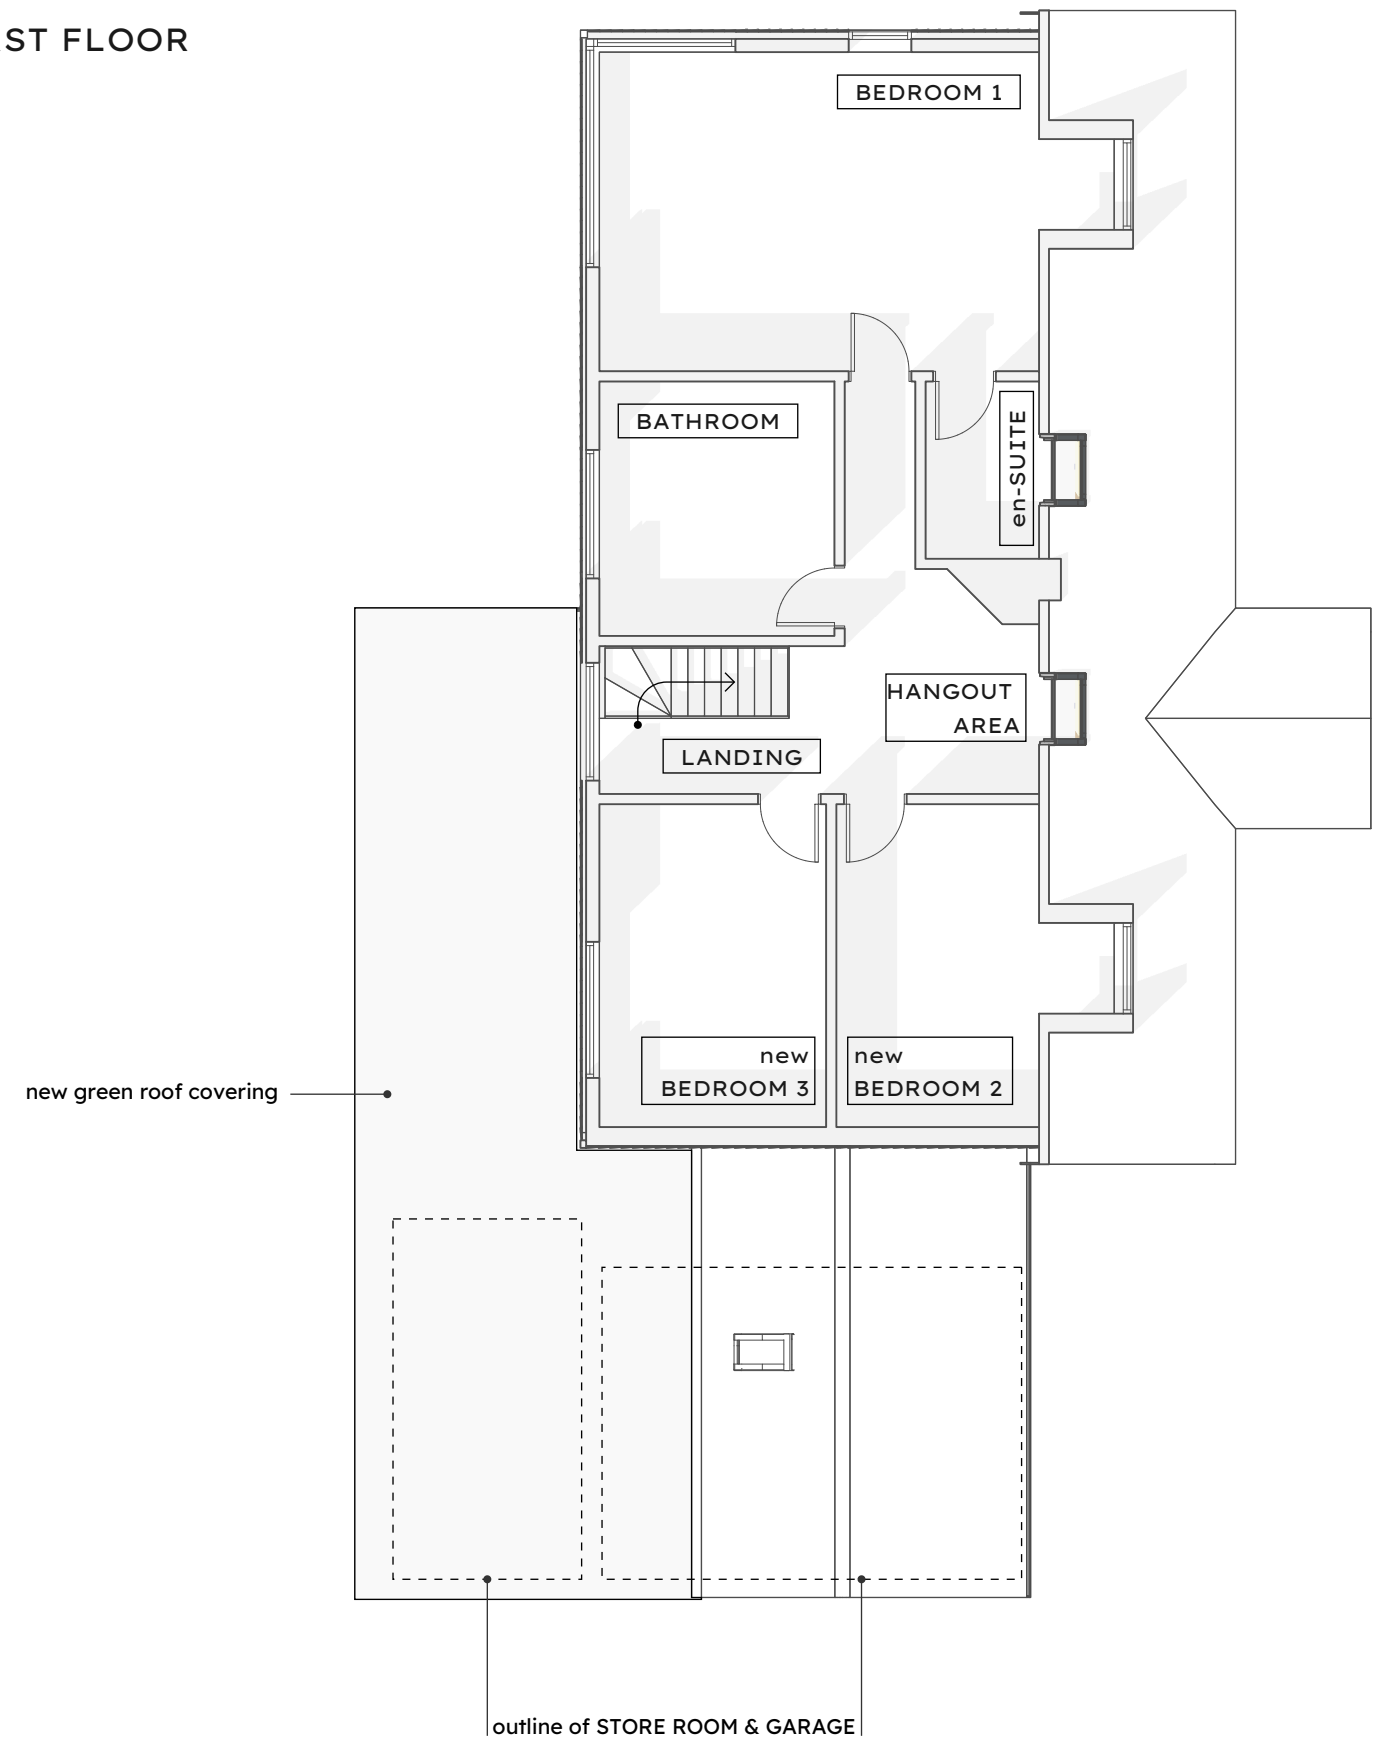

shadows shown are for artistic effect