


PROPOSED FRONT & REAR ELEVATIONS / 1:100

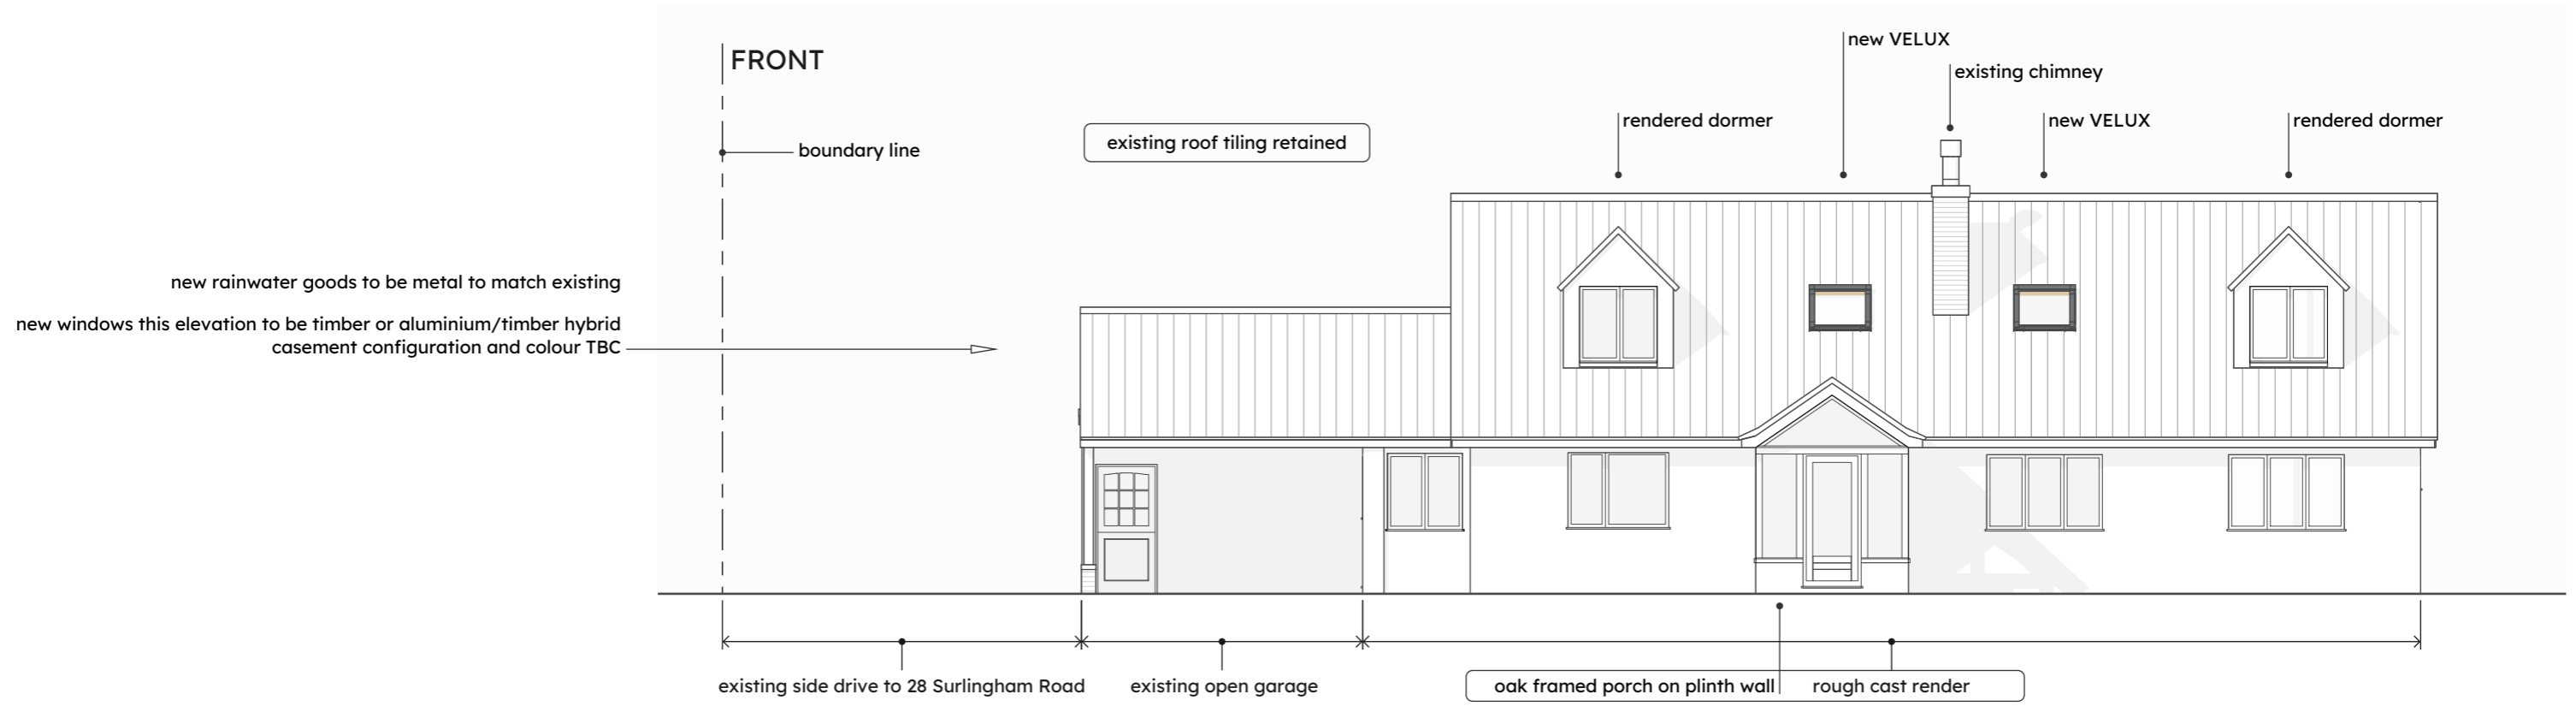

shadows shown are for artistic effect