




NOTES  
All dimensions must be checked on site  
and not scaled from this drawing.

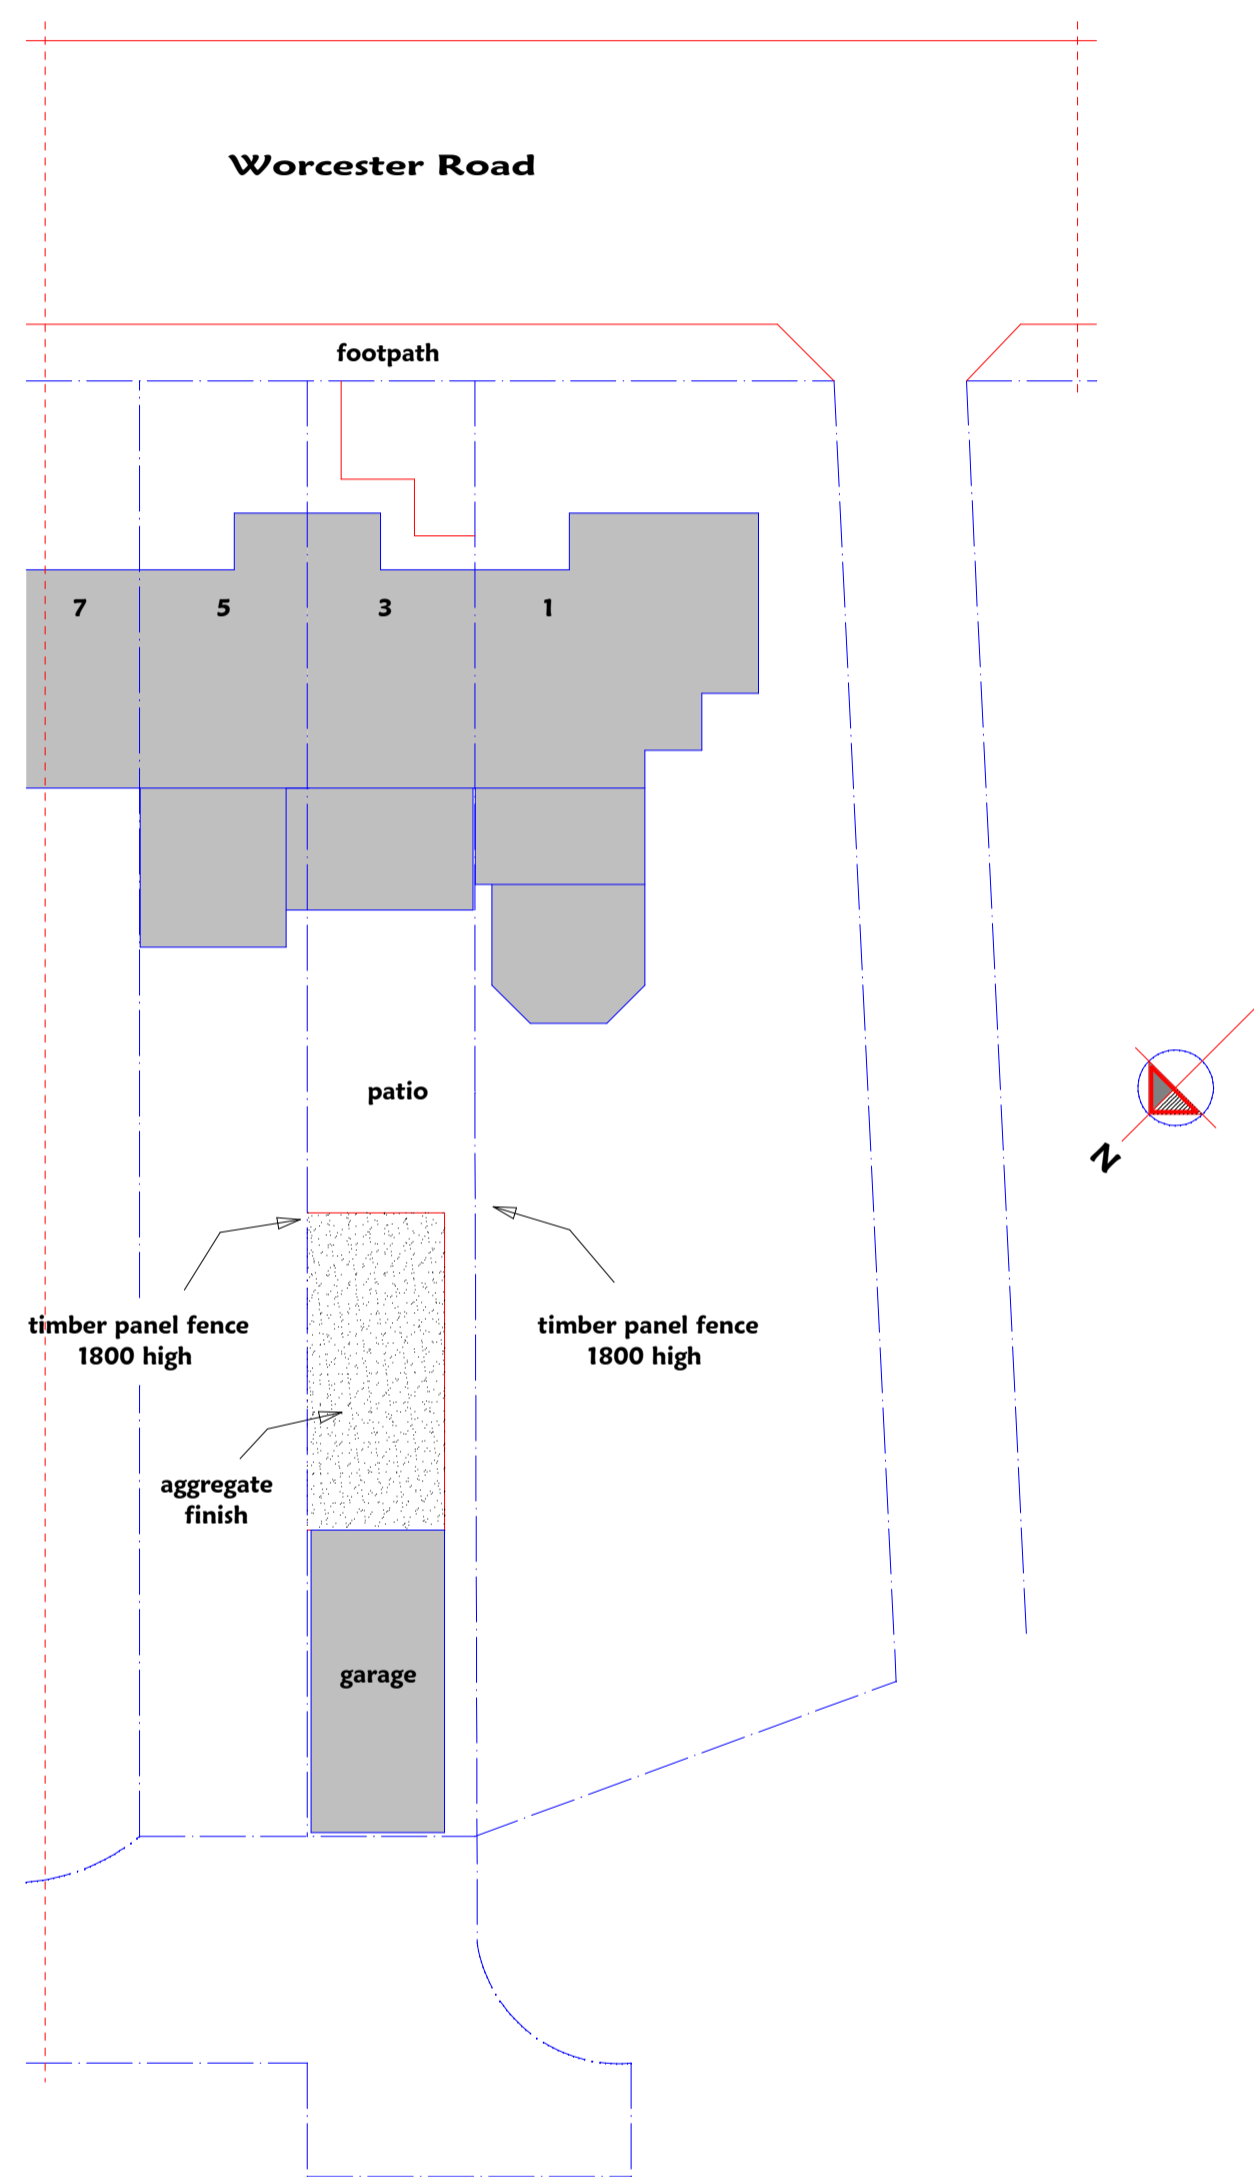

**BLOCK PLAN AS EXISTING**  
SCALE - 1:200

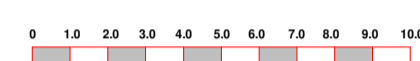

SCALE BAR - 1:200 in metres

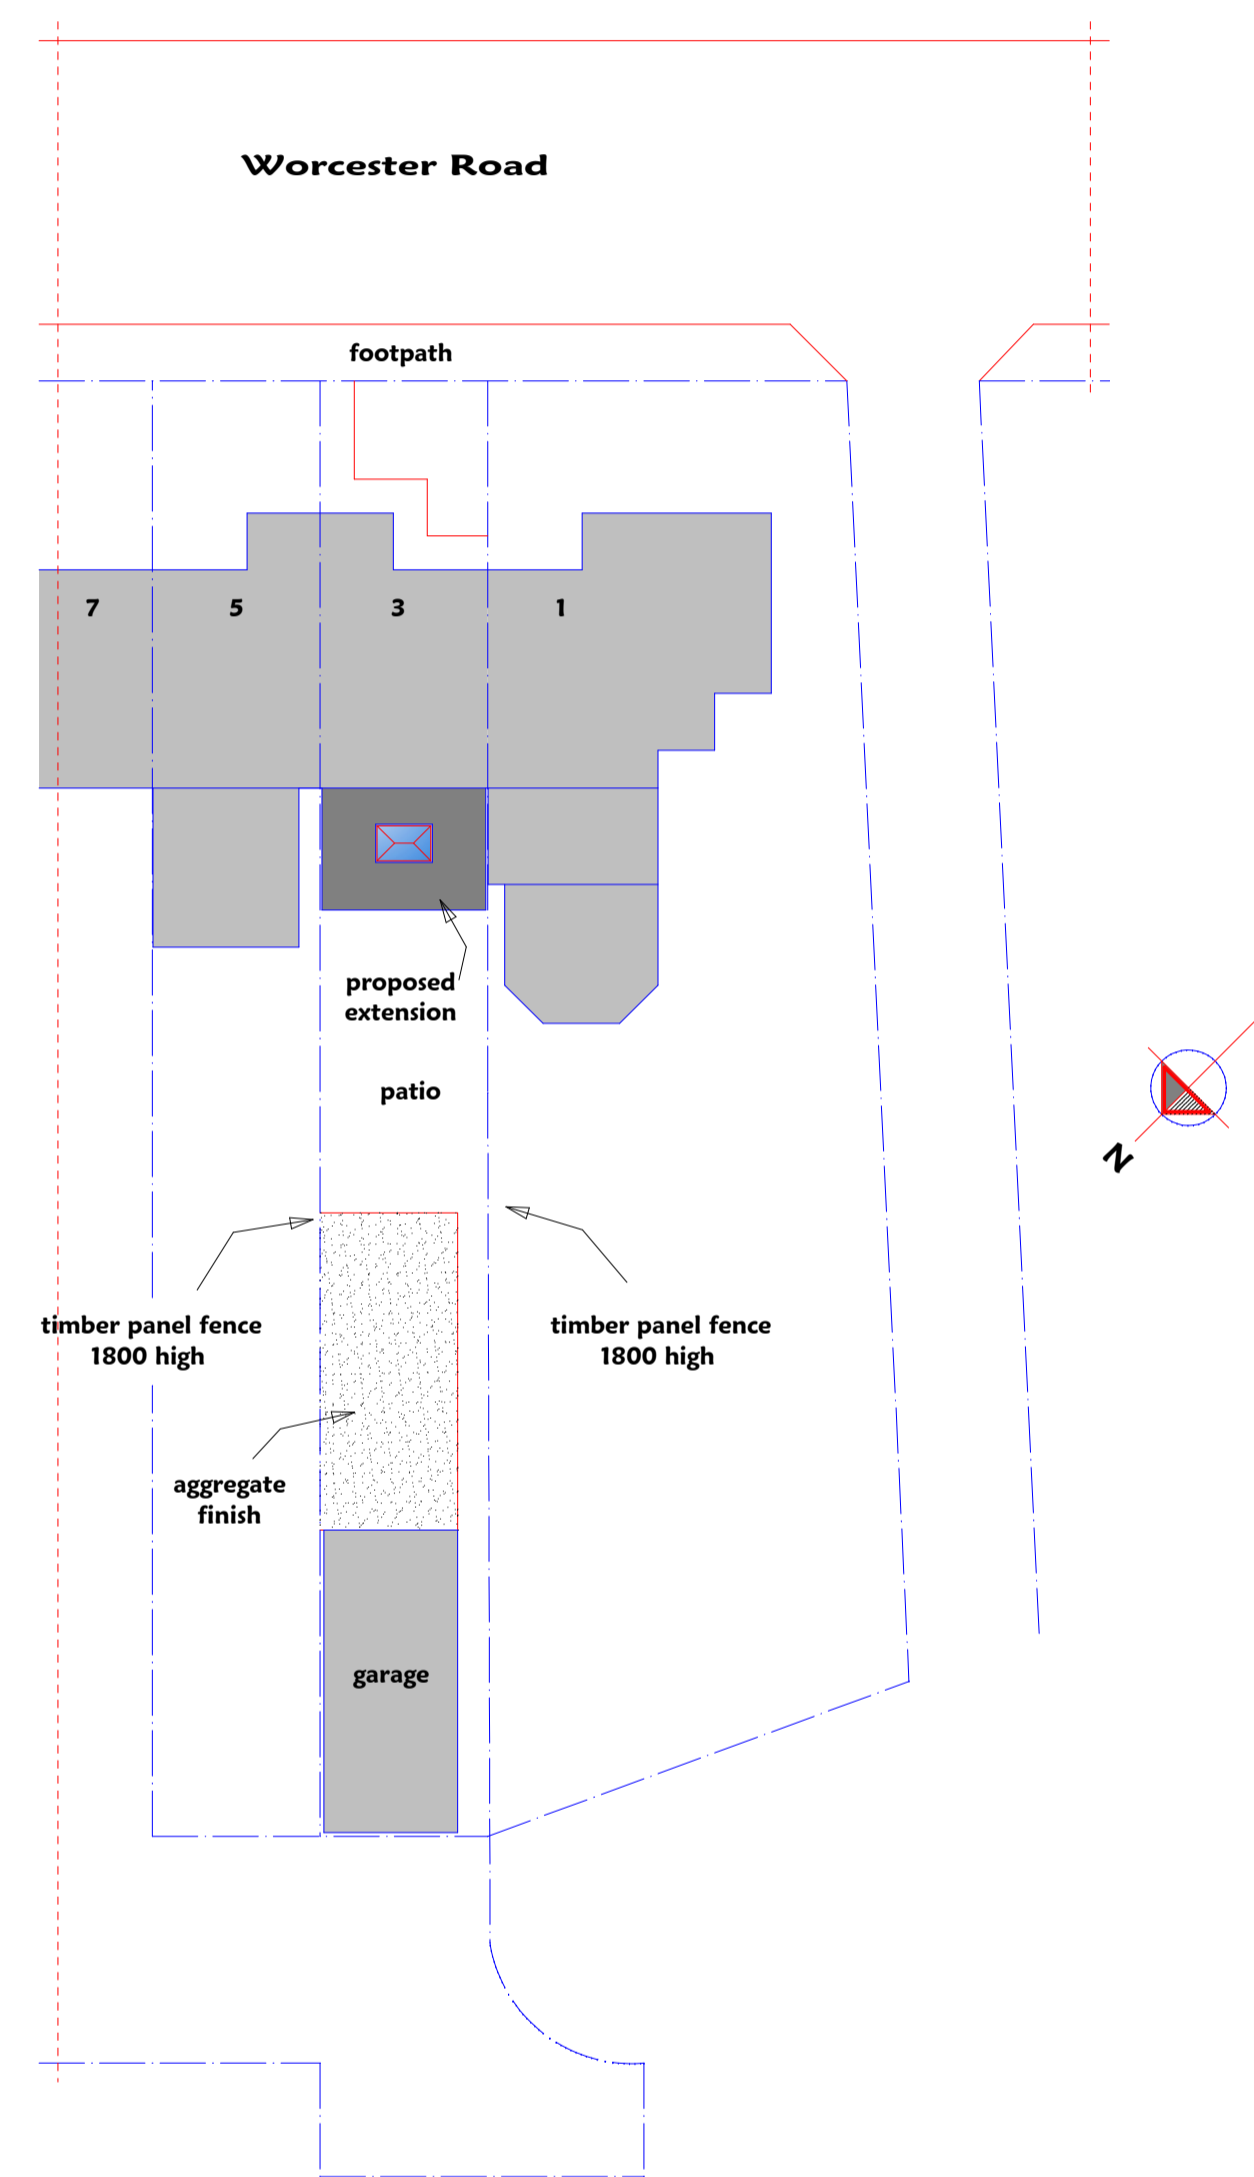

**BLOCK PLAN AS PROPOSED**  
SCALE - 1:200

Date	Revisions

**GRAHAM SCOTT ASSOCIATES**  
M.I.A.S. C.Build Eng  
MEMBER OF THE INCORPORATED ASSOCIATION OF ARCHITECTS & SURVEYORS. MEMBER OF THE CHARTERED ASSOCIATION OF BUILDING ENGINEERS.

Architectural Design Services  
Structural Design Services  
Building consultant  
40 First Lane,  
Hessle  
HU13 9EA  
Tel: OFFICE 01482 649292  
Tel MOBILE 07970 242325  
Email: info@grahamscottassociates.co.uk

© copyright

Client **MR COUSINS**

Job Title  
**3 WORCESTER ROAD  
HULL  
HU5 5XE**

Drawing Title  
**BLOCK PLANS - EXISTING  
AND PROPOSED**

Scale **1:200**

Date **JAN 21** Drawn by **GS**

Drawing No. **GSA/1120/26(2)** Rev.