

OS MasterMap 1250/2500/10000 scale
 Wednesday, January 13, 2021, ID: BW1-00930764
 maps.blackwell.co.uk

1:1250 scale print at A4, Centre: 511294 E, 430516 N

©Crown Copyright Ordnance Survey. Licence no. 100041041





BLACKWELL'S
MAPPING SERVICES
 PERSONAL & PROFESSIONAL MAPPING
 www.blackwellmapping.co.uk


TEL: 0800 151 2612

maps@blackwell.co.uk



Site plan 1:200

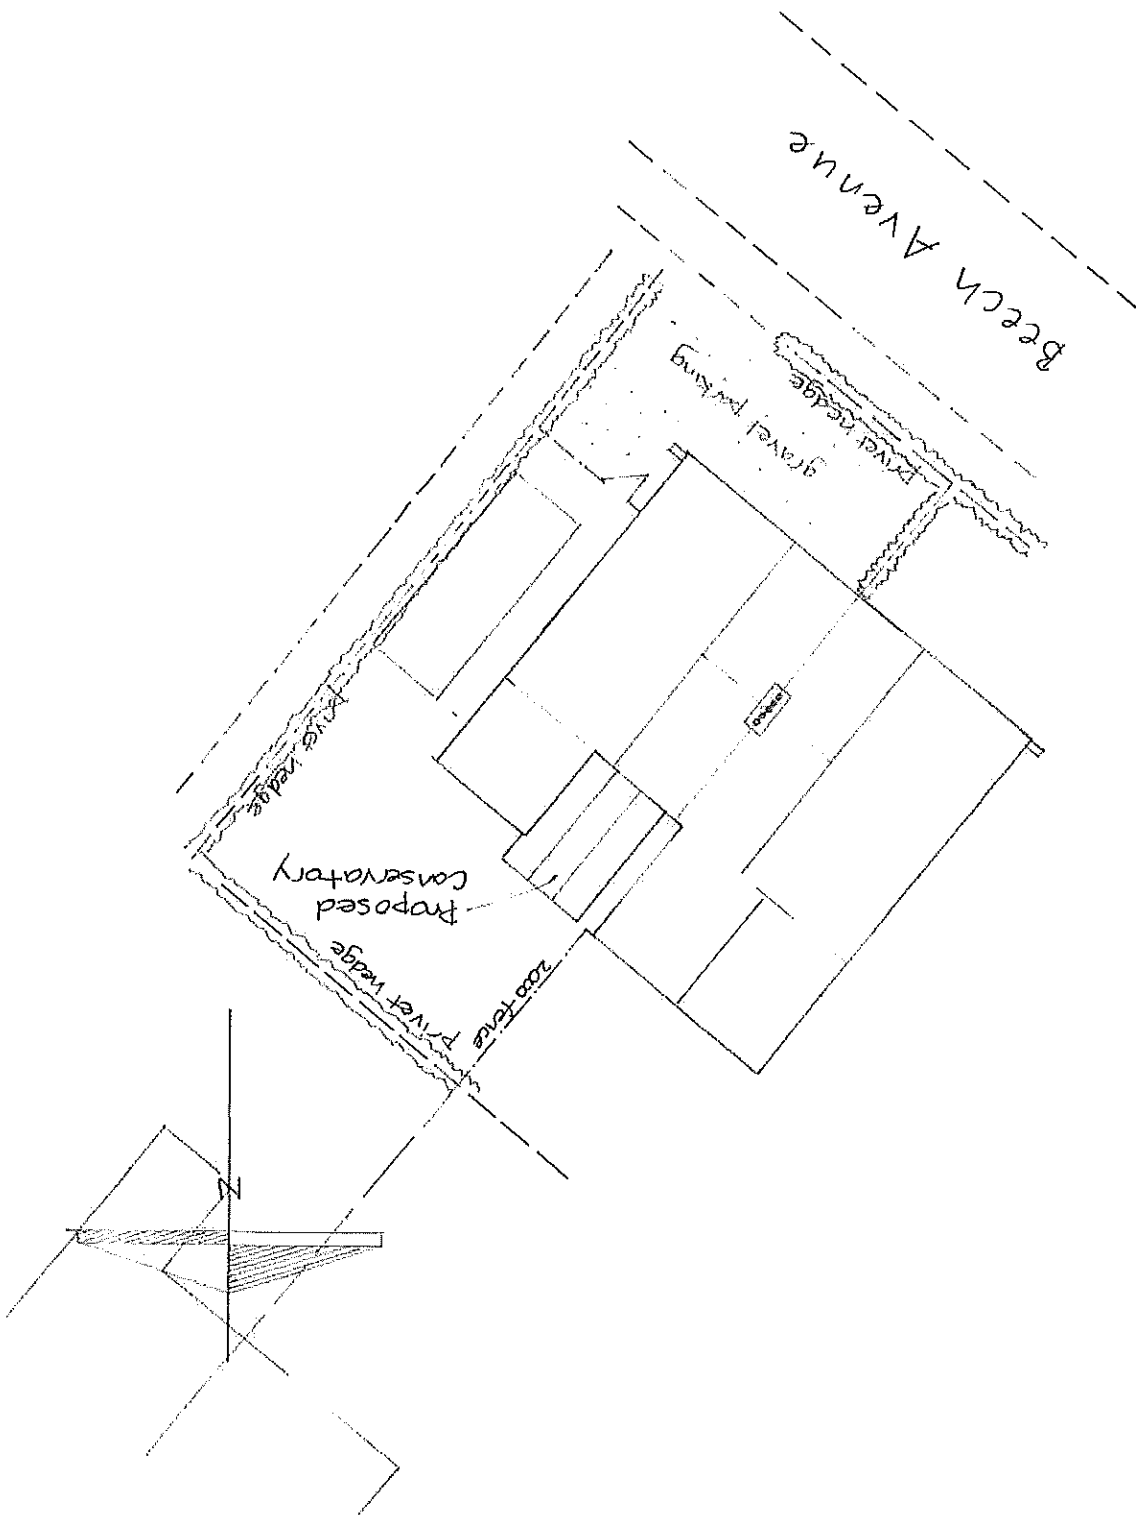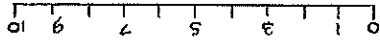

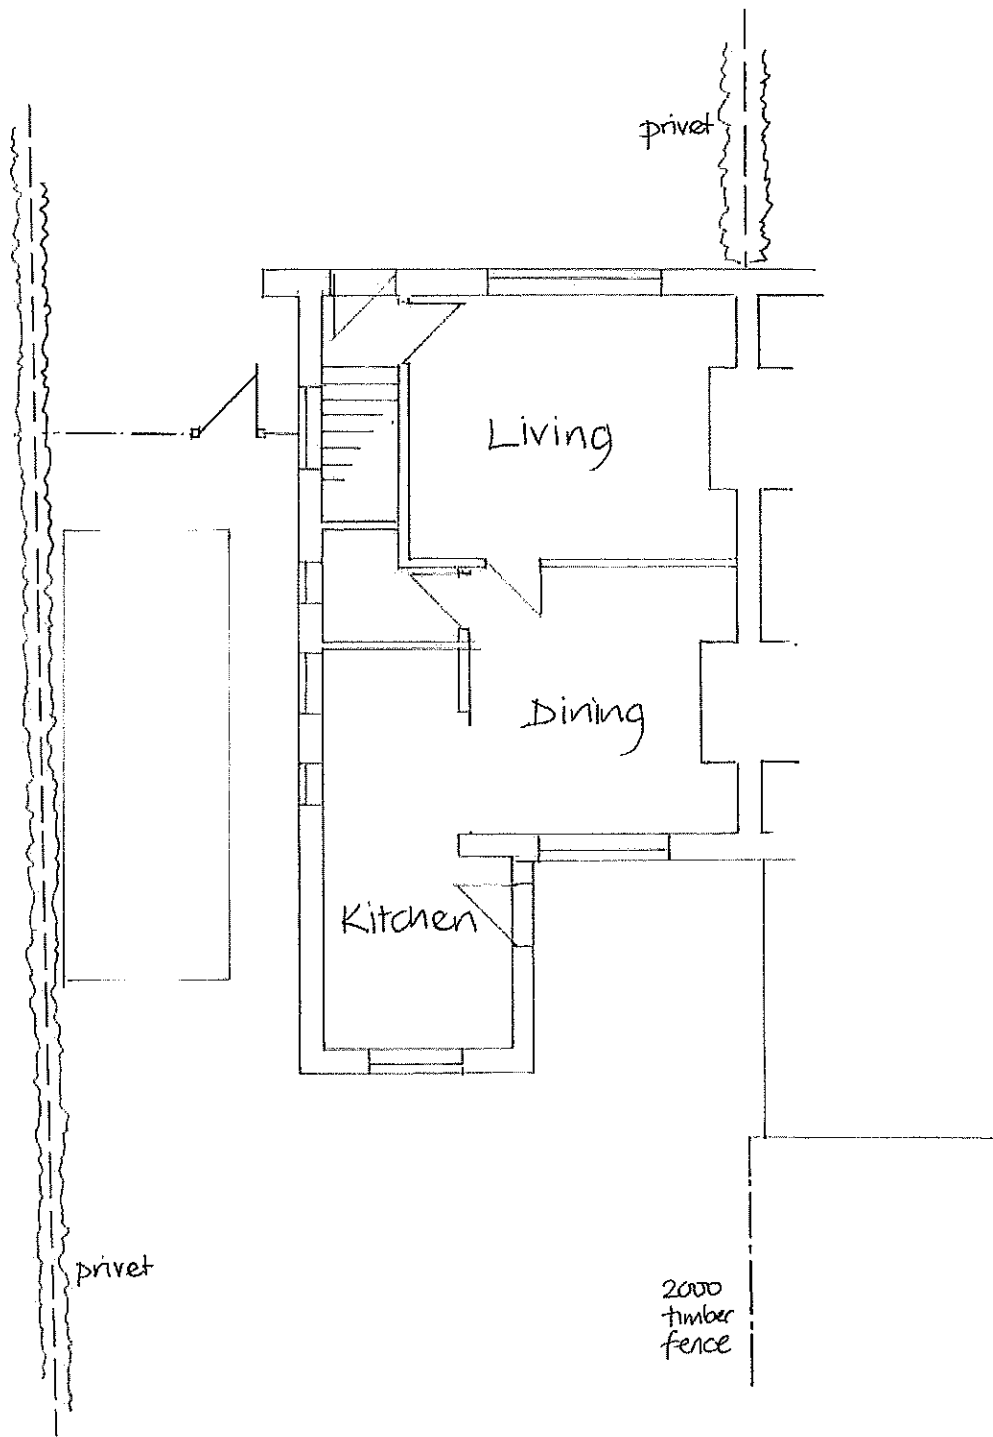


EXISTING
1:100






PROPOSED
1:100

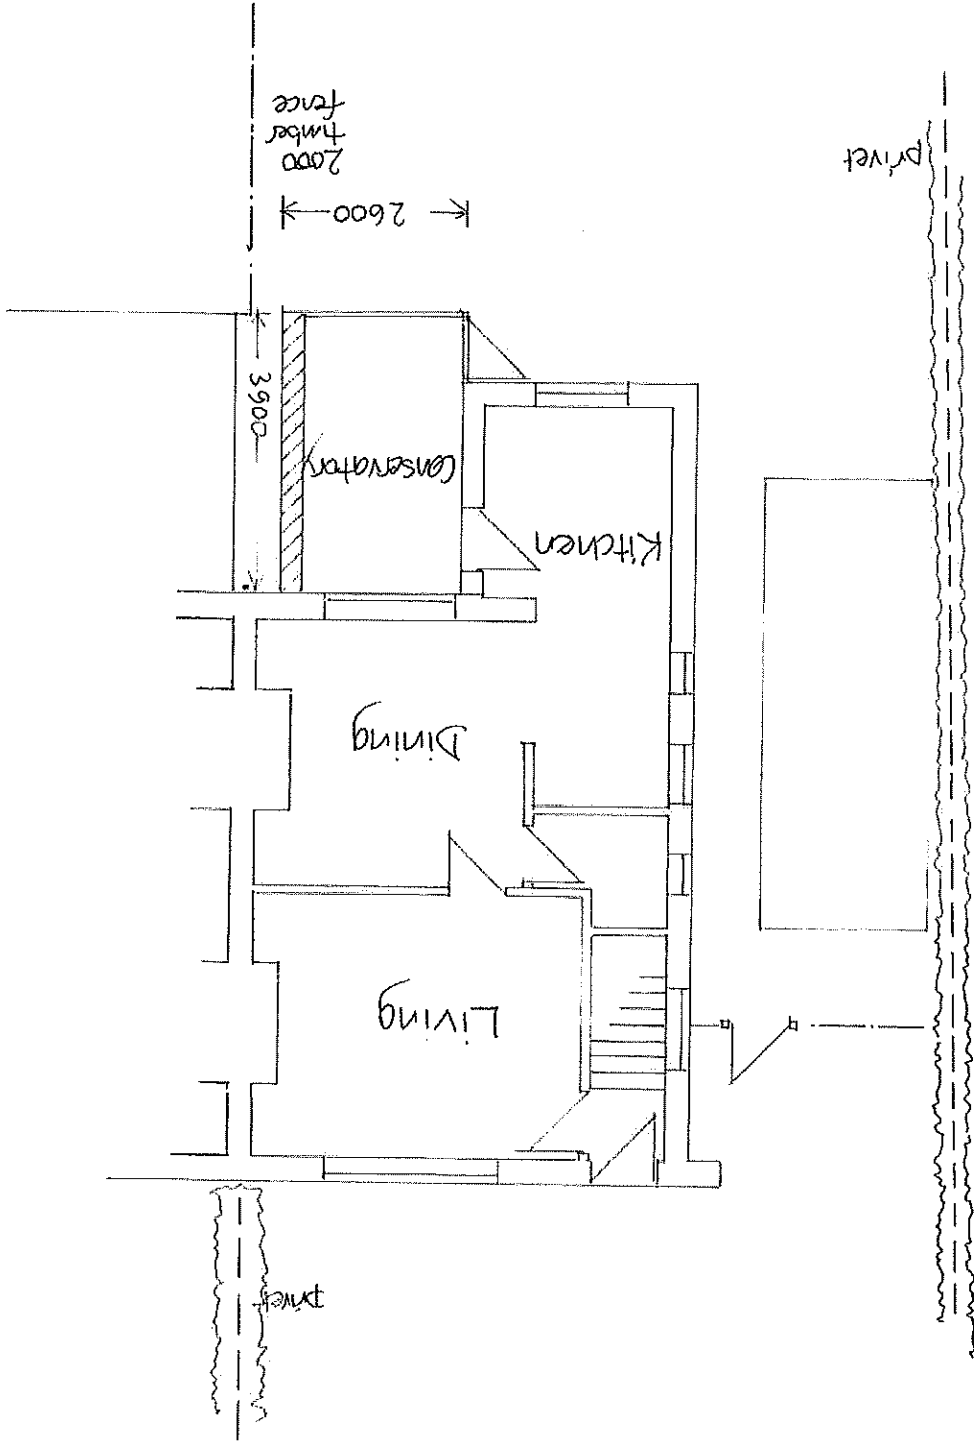




1:100

EXISTING SIDE

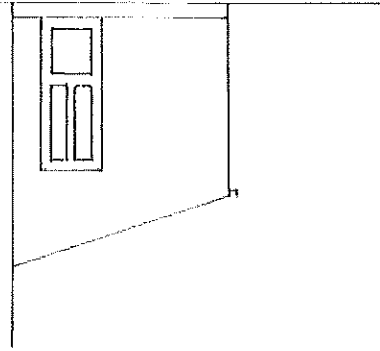


EXISTING SIDE


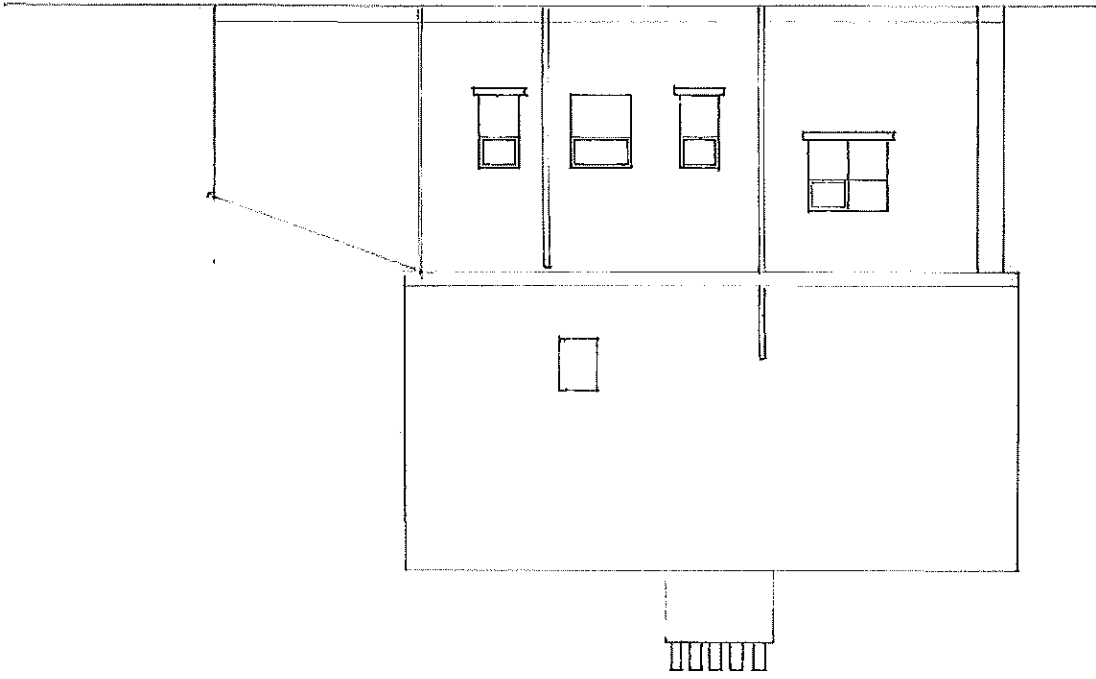


EXISTING REAR



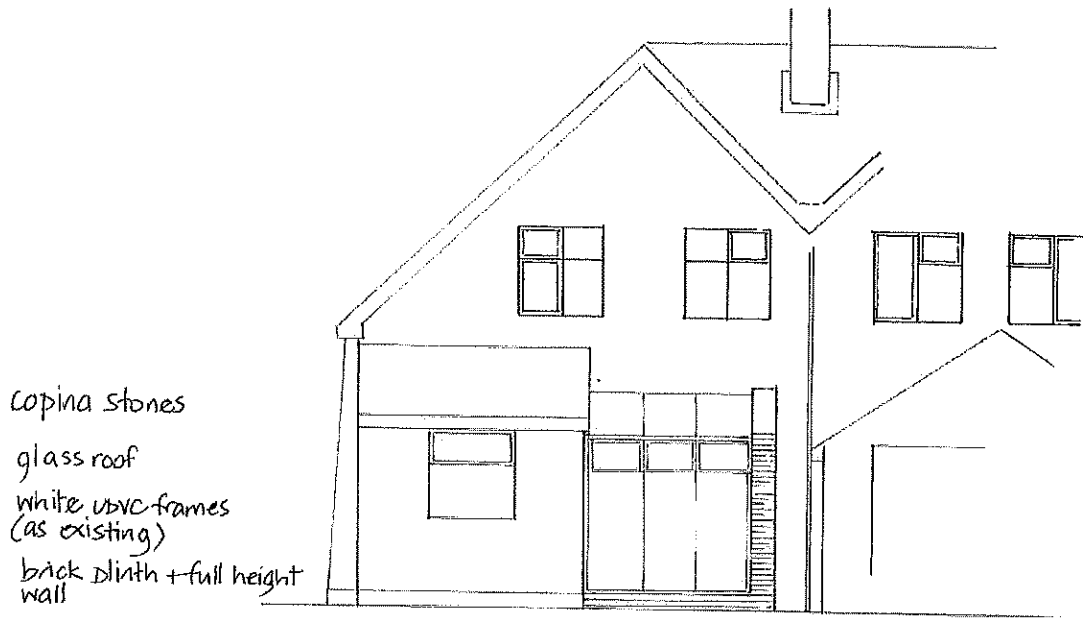

PROPOSED REAR

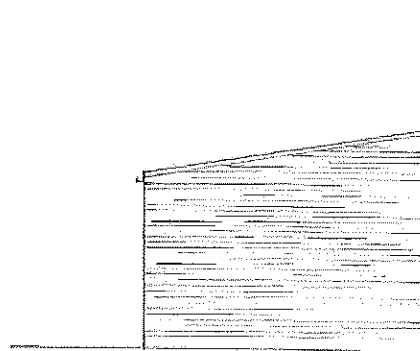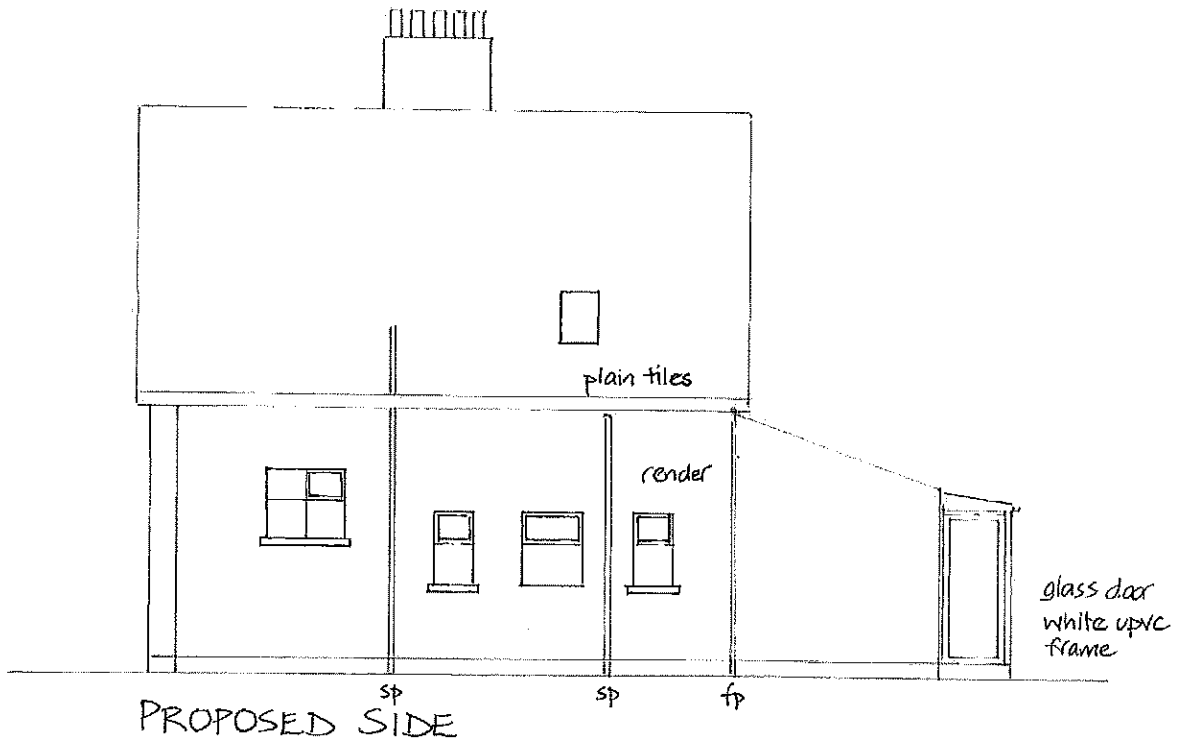

PROPOSED SIDE

