


GRID REF 06583280

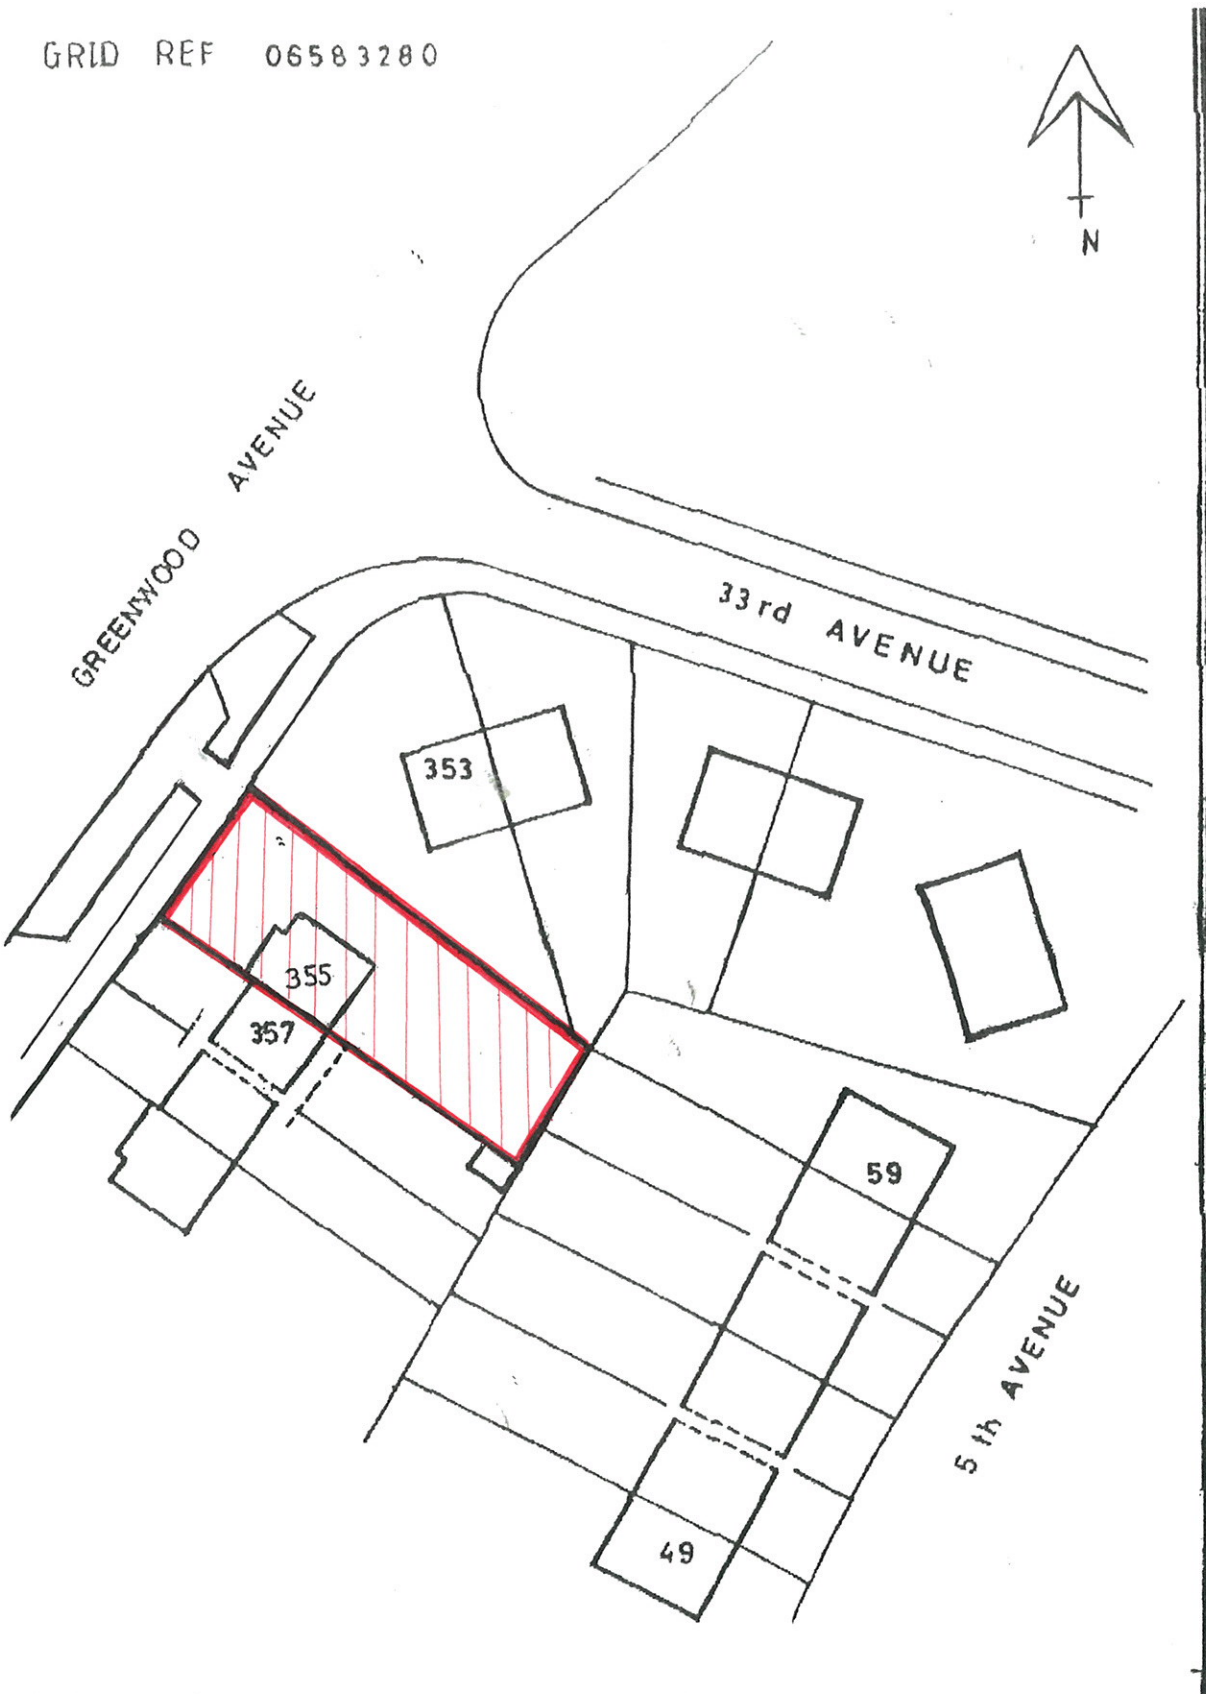

355 GREENWOOD AVENUE

1 : 500