
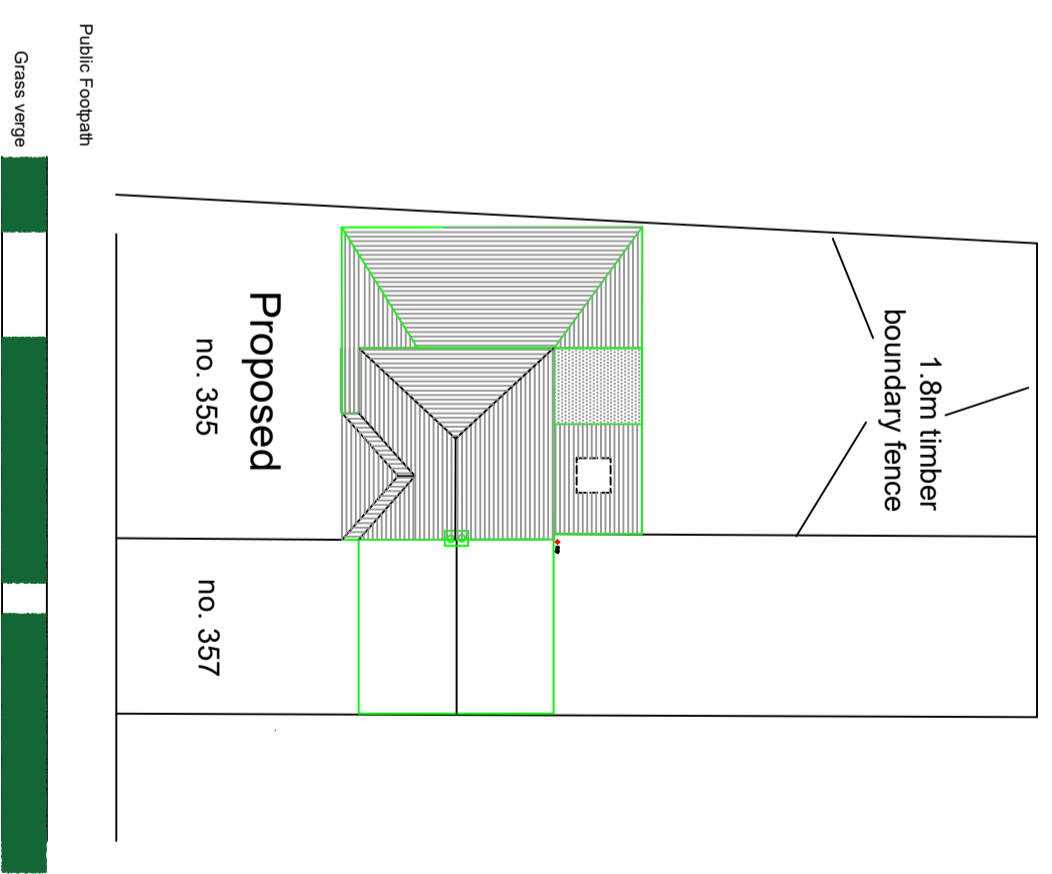
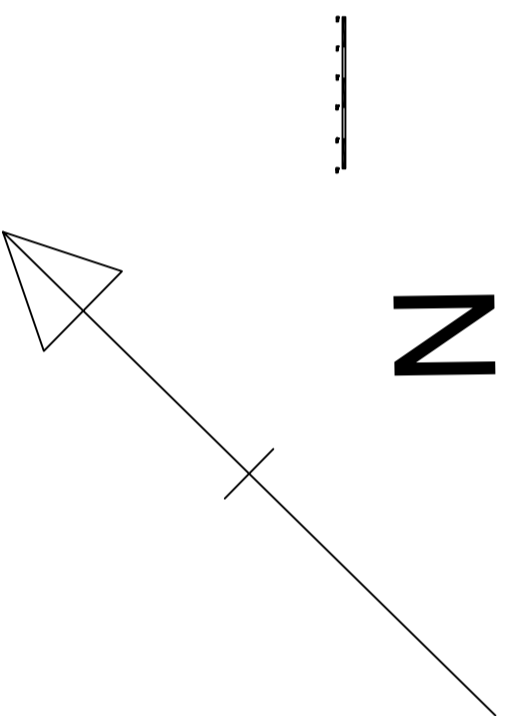


Note:  
Do not scale from this drawing. All discrepancies should be reported to MDB Plans. This drawing should be read in conjunction with the standard construction specification and standard details.

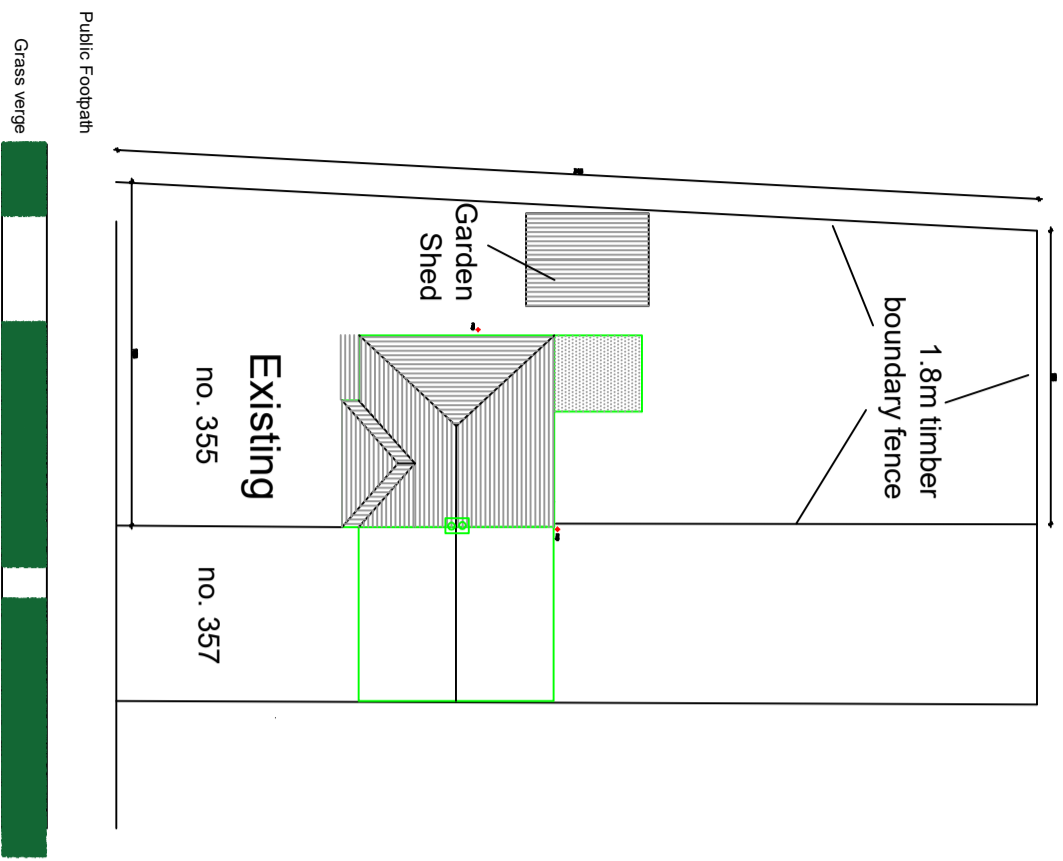

Revisions		Date		MDB Plans Planning & Drawing Services 4 Trinity Lane Beverley East Yorkshire HU17 0DY Tel: 07885297505 e-mail: mdbplans@yahoo.co.uk		Project: 355 Greenwood Avenue Hull		Drawing No: 002		Revision: -	
Rev	Details					Title: Block Plans		Scale: 1:250 @ A3		Date: January 2021	