
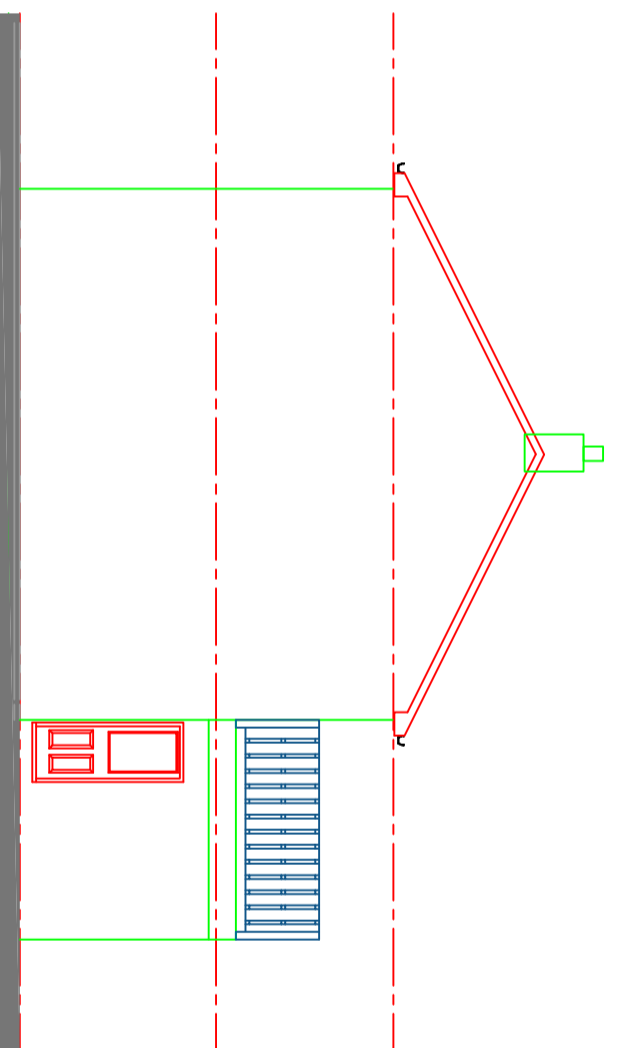
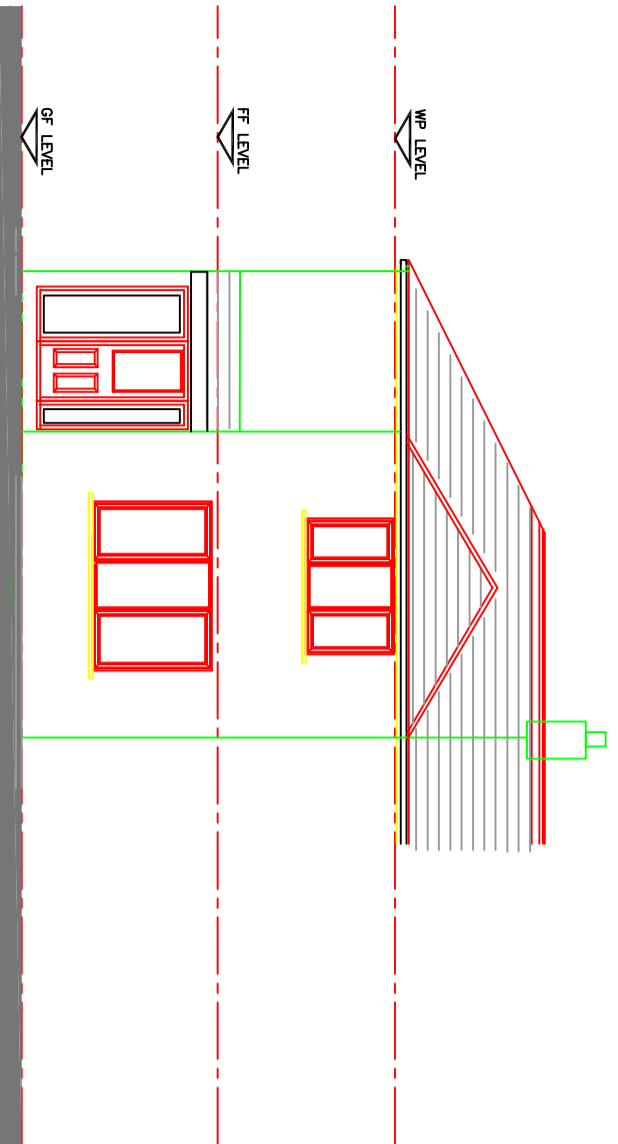
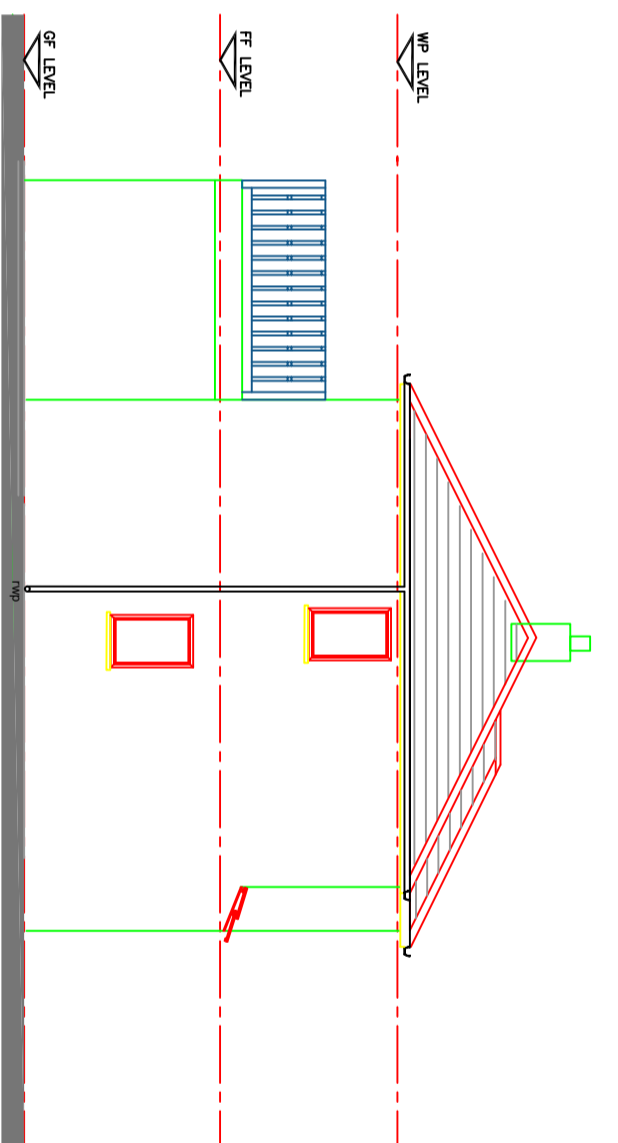


Note:
Do not scale from this drawing. All discrepancies should be reported to MDB Plans. This drawing should be read in conjunction with the standard construction specification and standard details.

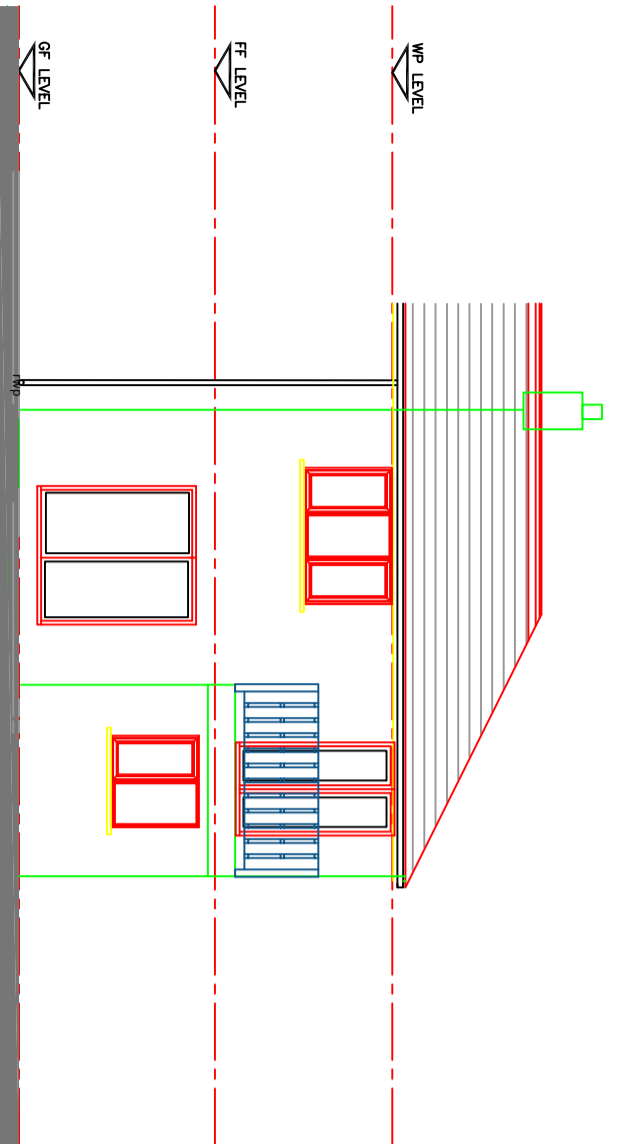

Rev	Details	Date
Revisions		

MDB Plans
Planning & Drawing Services
4 Trinity Lane
Beverley
East Yorkshire
HU17 0DY
Tel: 07988297505
e-mail: mdbplans@yahoo.co.uk

Project: 355 Greenwood Avenue Hull	Drawing No: 012	Revision: -
Title: Existing Elevations	Scale: 1:100 @ A3	Date: January 2021