


EXISTING GROUND FLOOR PLAN WITH PROPOSED DEMOLITIONS

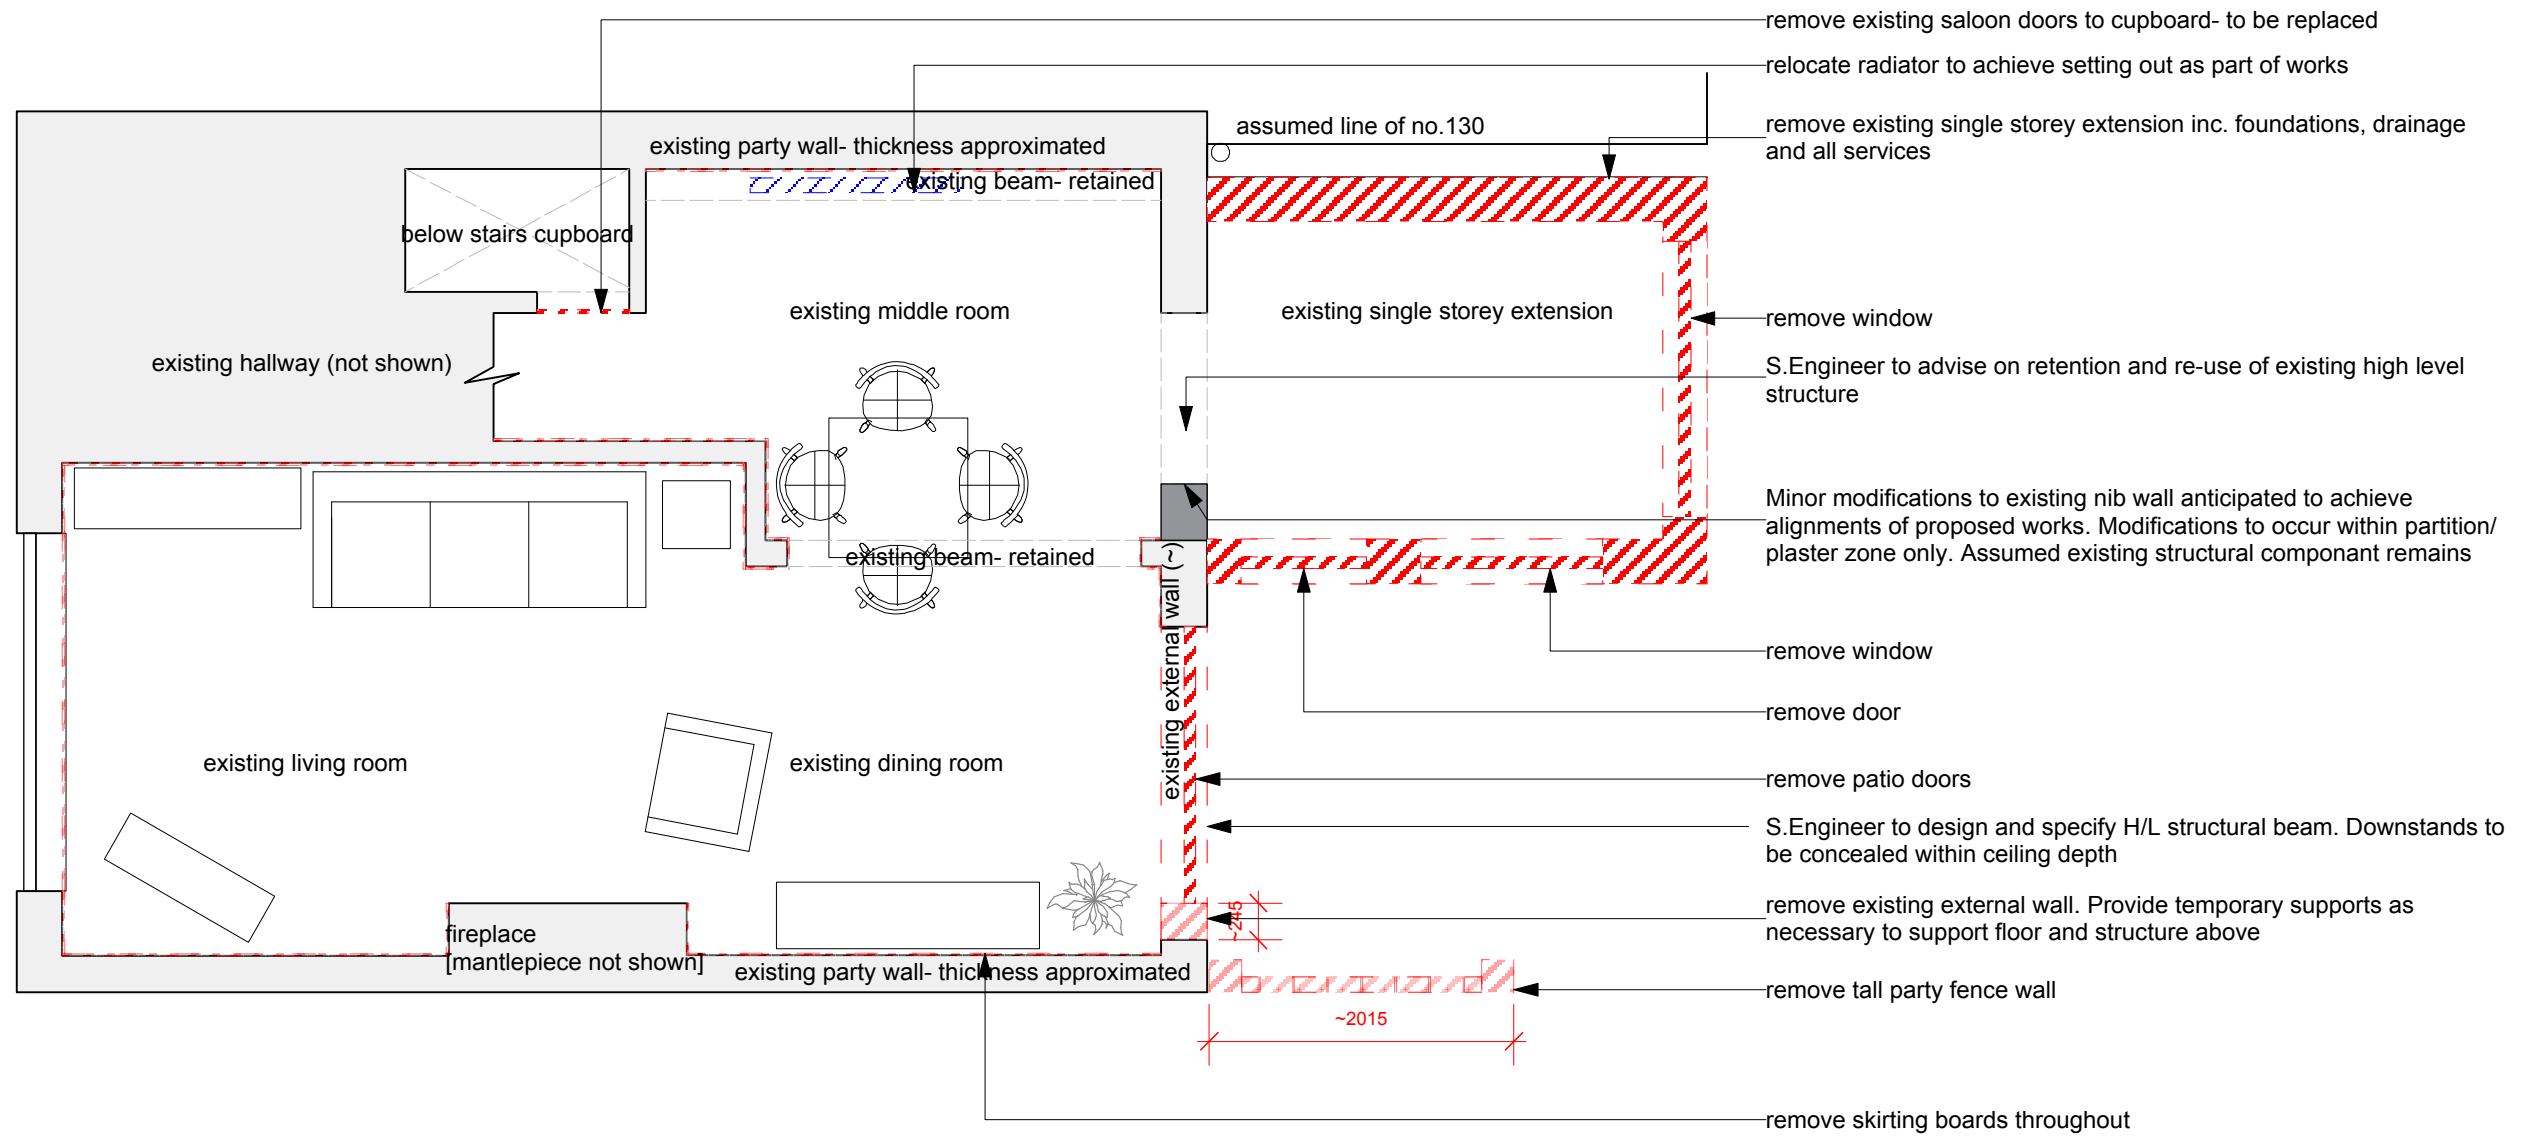

Key	Revision	Date	Description	Notes	Holly Galbraith Architect		
	-	13/9/2020	Design Intent - Issued for Pricing		JOB:	1901 - Wymersley Road	49 Lutot Gardens
					CLIENT:	Mr & Mrs. M. Mitchell	Highgate
					SCALE:	1:50 @ A3	London N19 5TR
					DATE FIRST ISSUED:	May 2019	T: +44 (0) 7725 269 253
					DRAWING:	Existing Ground Floor Plan with Demolitions	E: hrgalbraith@gmail.com
					REFERENCE:	1901-EX-100	
					REVISION:	-	
					STATUS:	PRELIMINARY	