



EXISTING SOUTH EAST ELEVATION 1.100




EXISTING SOUTH WEST ELEVATION 1.100

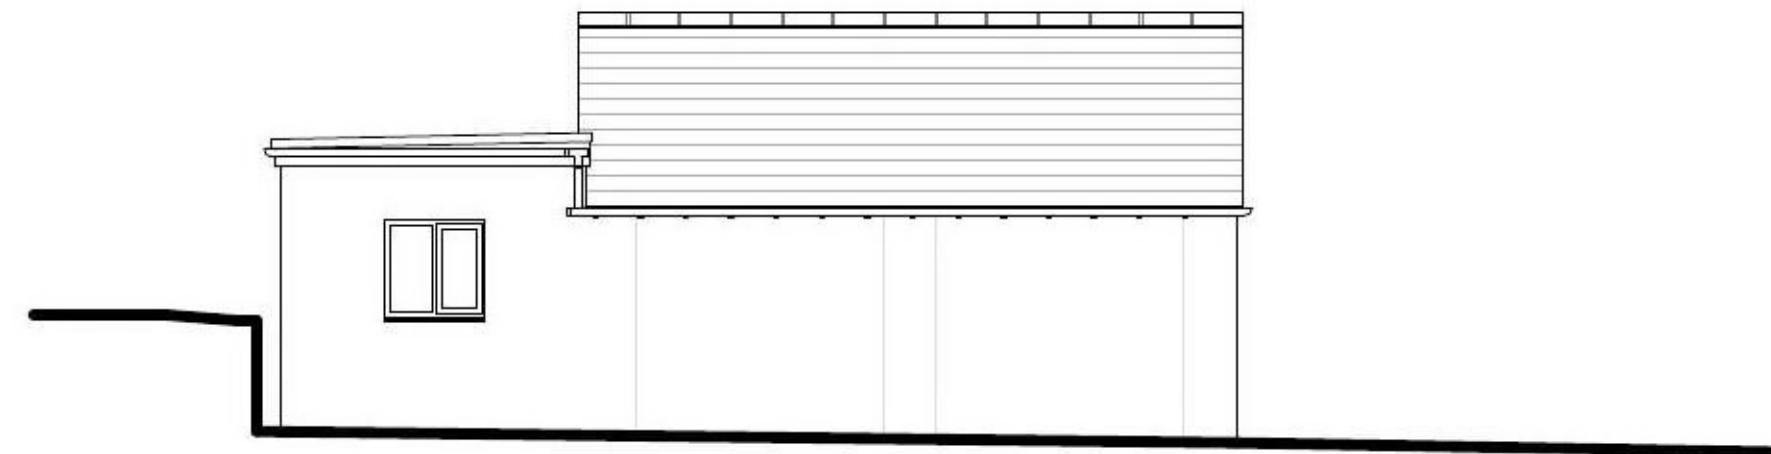


EXISTING NORTH EAST ELEVATION 1.100

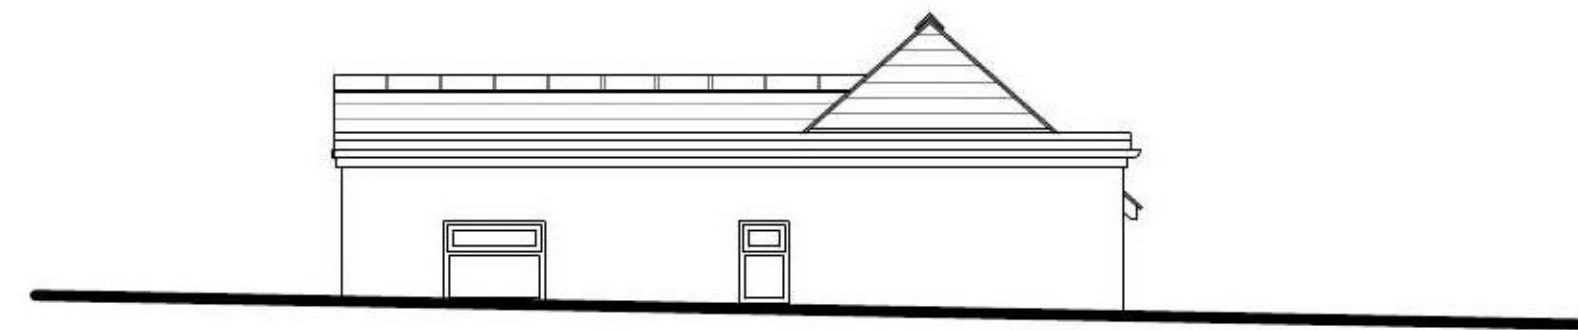


EXISTING NORTH WEST ELEVATION 1.100

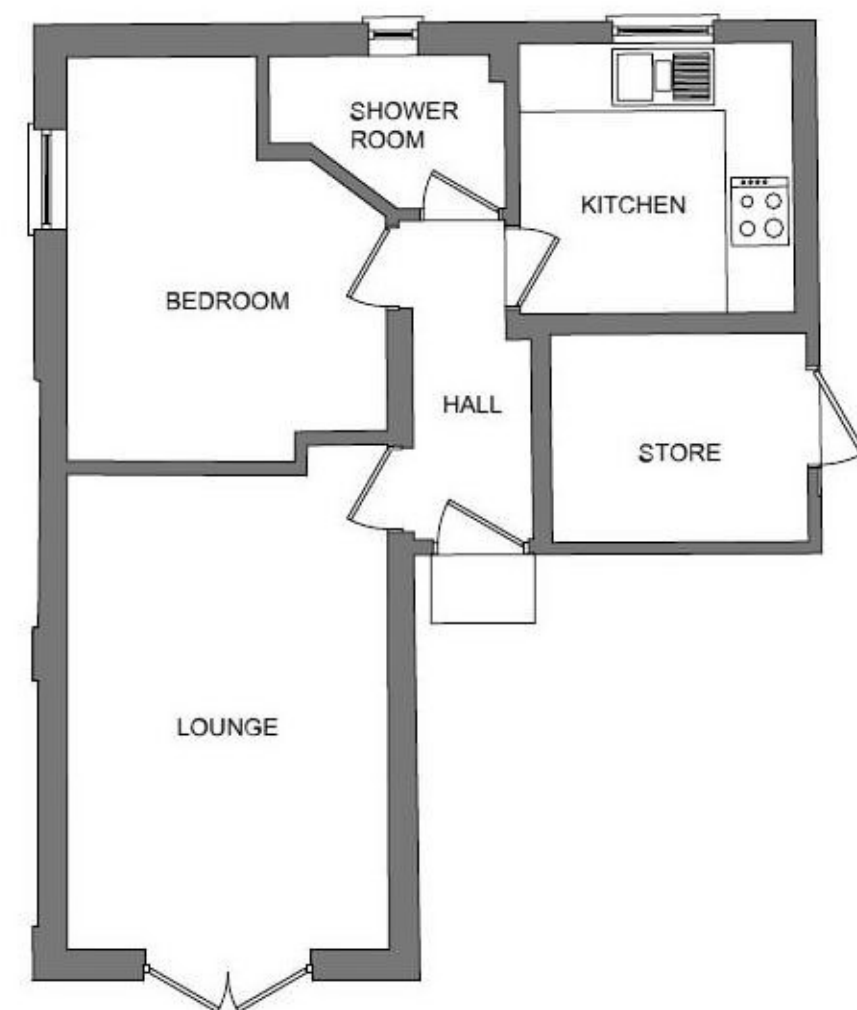

EXISTING GROUND FLOOR PLAN 1.100

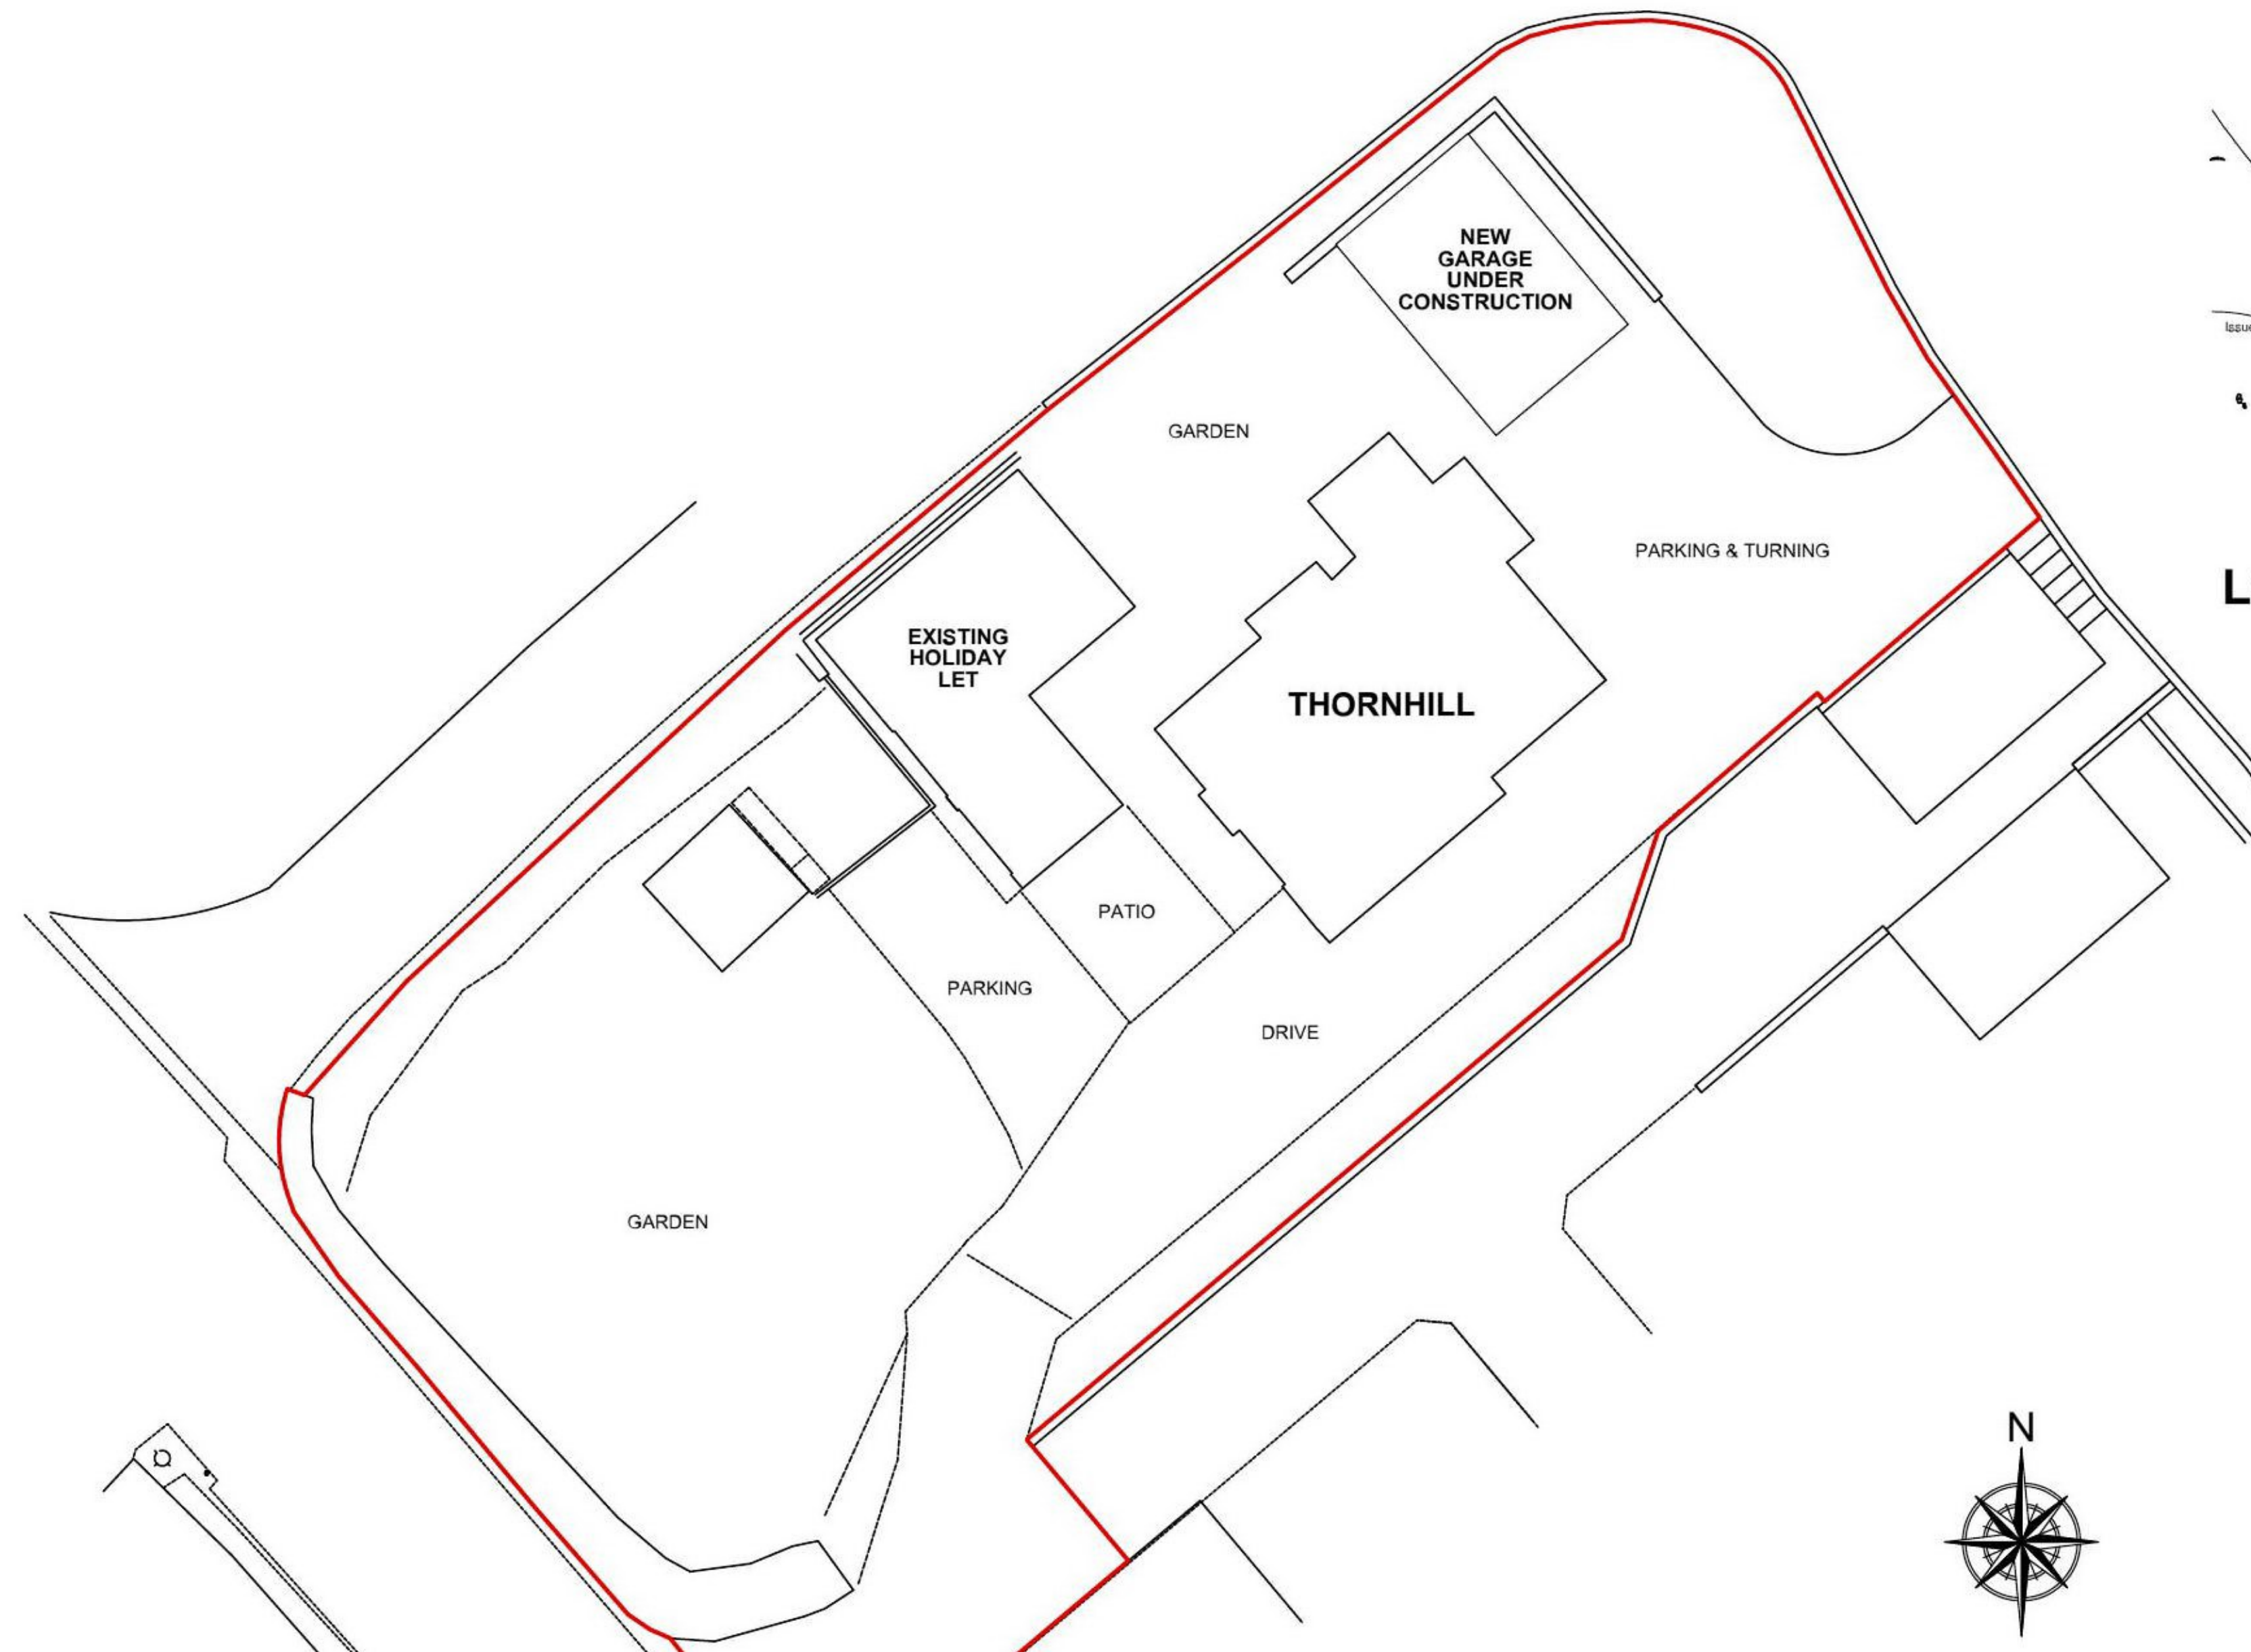

EXISTING SITE PLAN 1.200

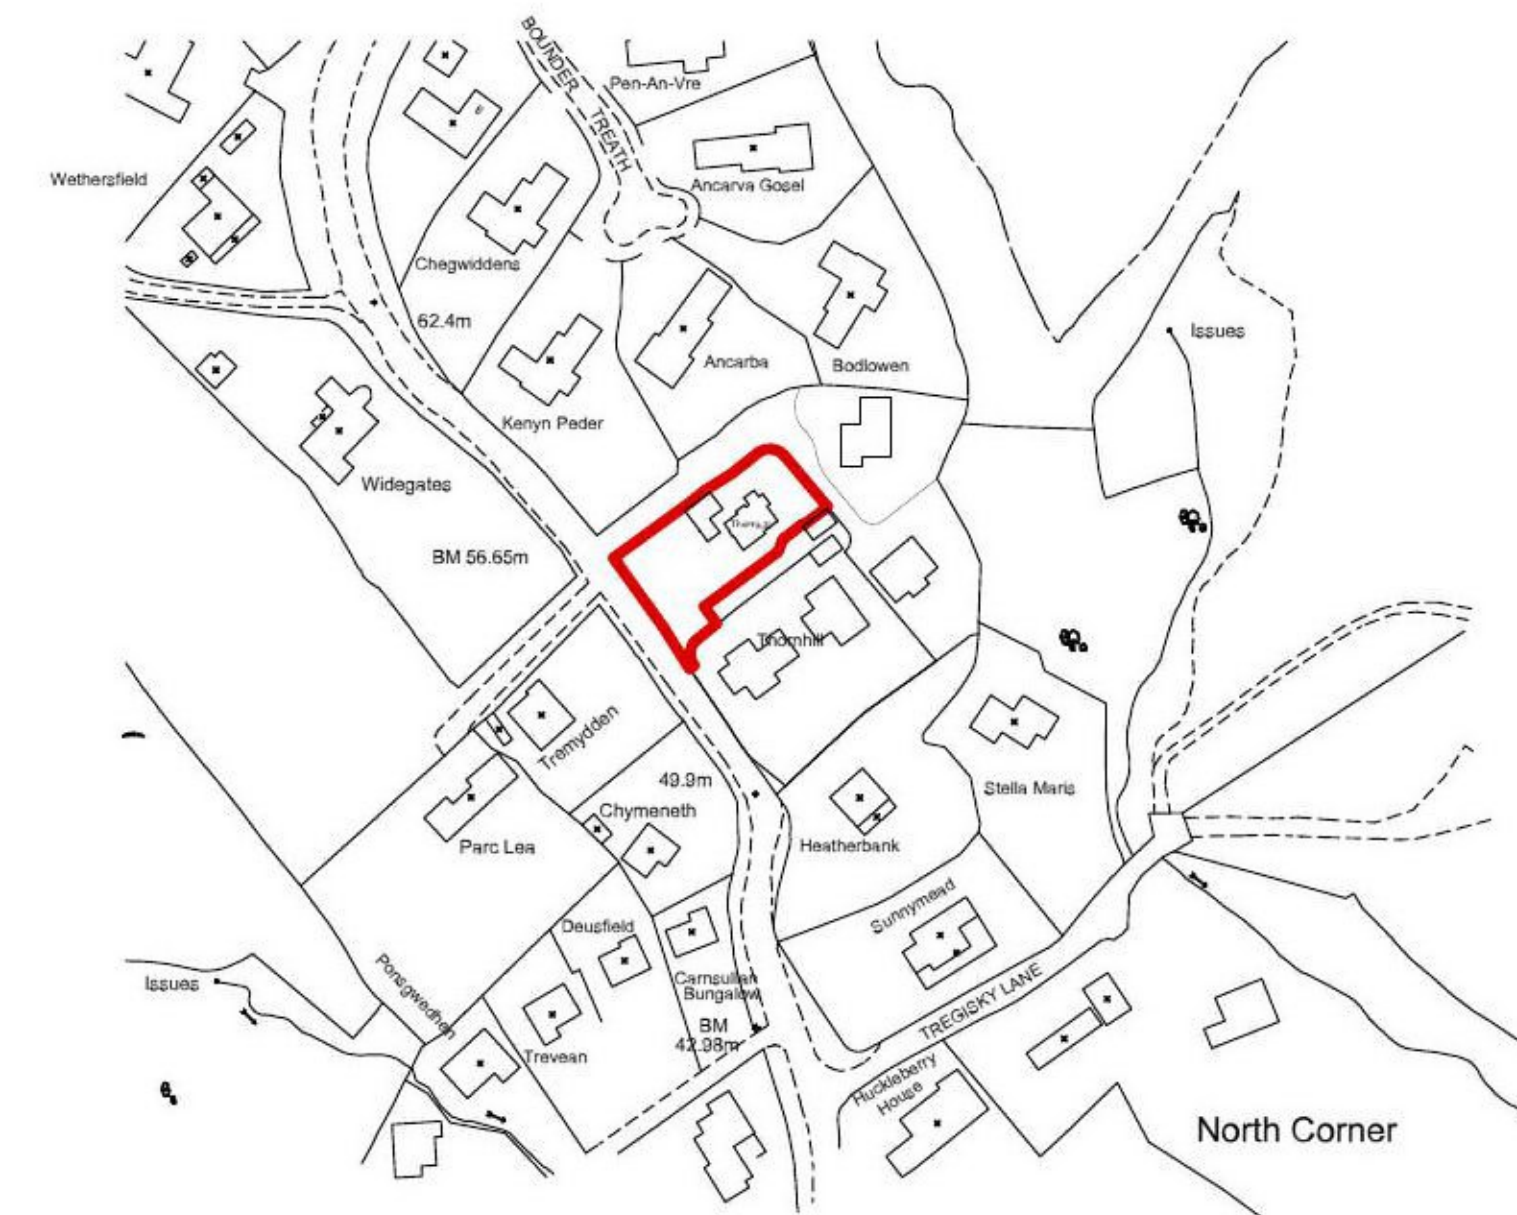


LOCATION PLAN 1.2500

NOTES

This drawing is the Copyright of WESTLINK DESIGN LTD and may not be copied without licence.

Do not scale from this drawing for construction purposes.

All Dimensions and levels are to be checked on site by the Contractor before commencement of work and any discrepancies reported to WESTLINK DESIGN LTD.

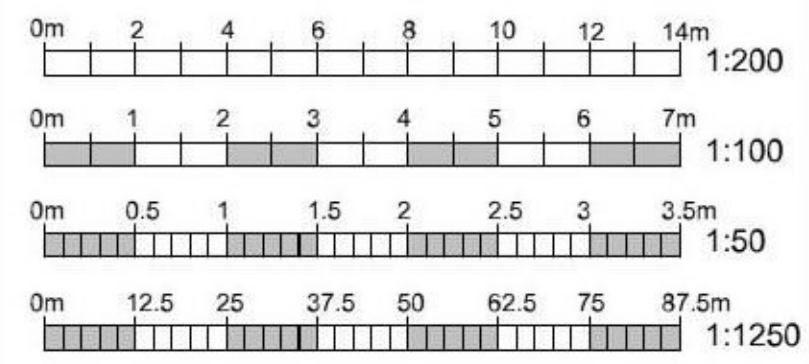

AMENDMENTS

Revision	Notes	Date



GWEL TEG STUDIO, 47 LAEQUIDER ERDS, MILLION, CORNWALL, TR12 7EJ
 info@westlinkdesignltd.co.uk www.westlinkdesignltd.co.uk

CLIENT
 Drenbre LTD

JOB
 Retention of Holiday Let at
 Thornhill
 North Corner
 Coverack
 Cornwall
 TR12 6TJ

TITLE
 Existing Ground Floor Plan,
 Elevations, Site & Location Plan

DRAWN	DATE	SCALE
DR	110121	1:100 1:200 1:2500

DRNG. NO.	REVISION
03.2021/01	

