




Front (South)

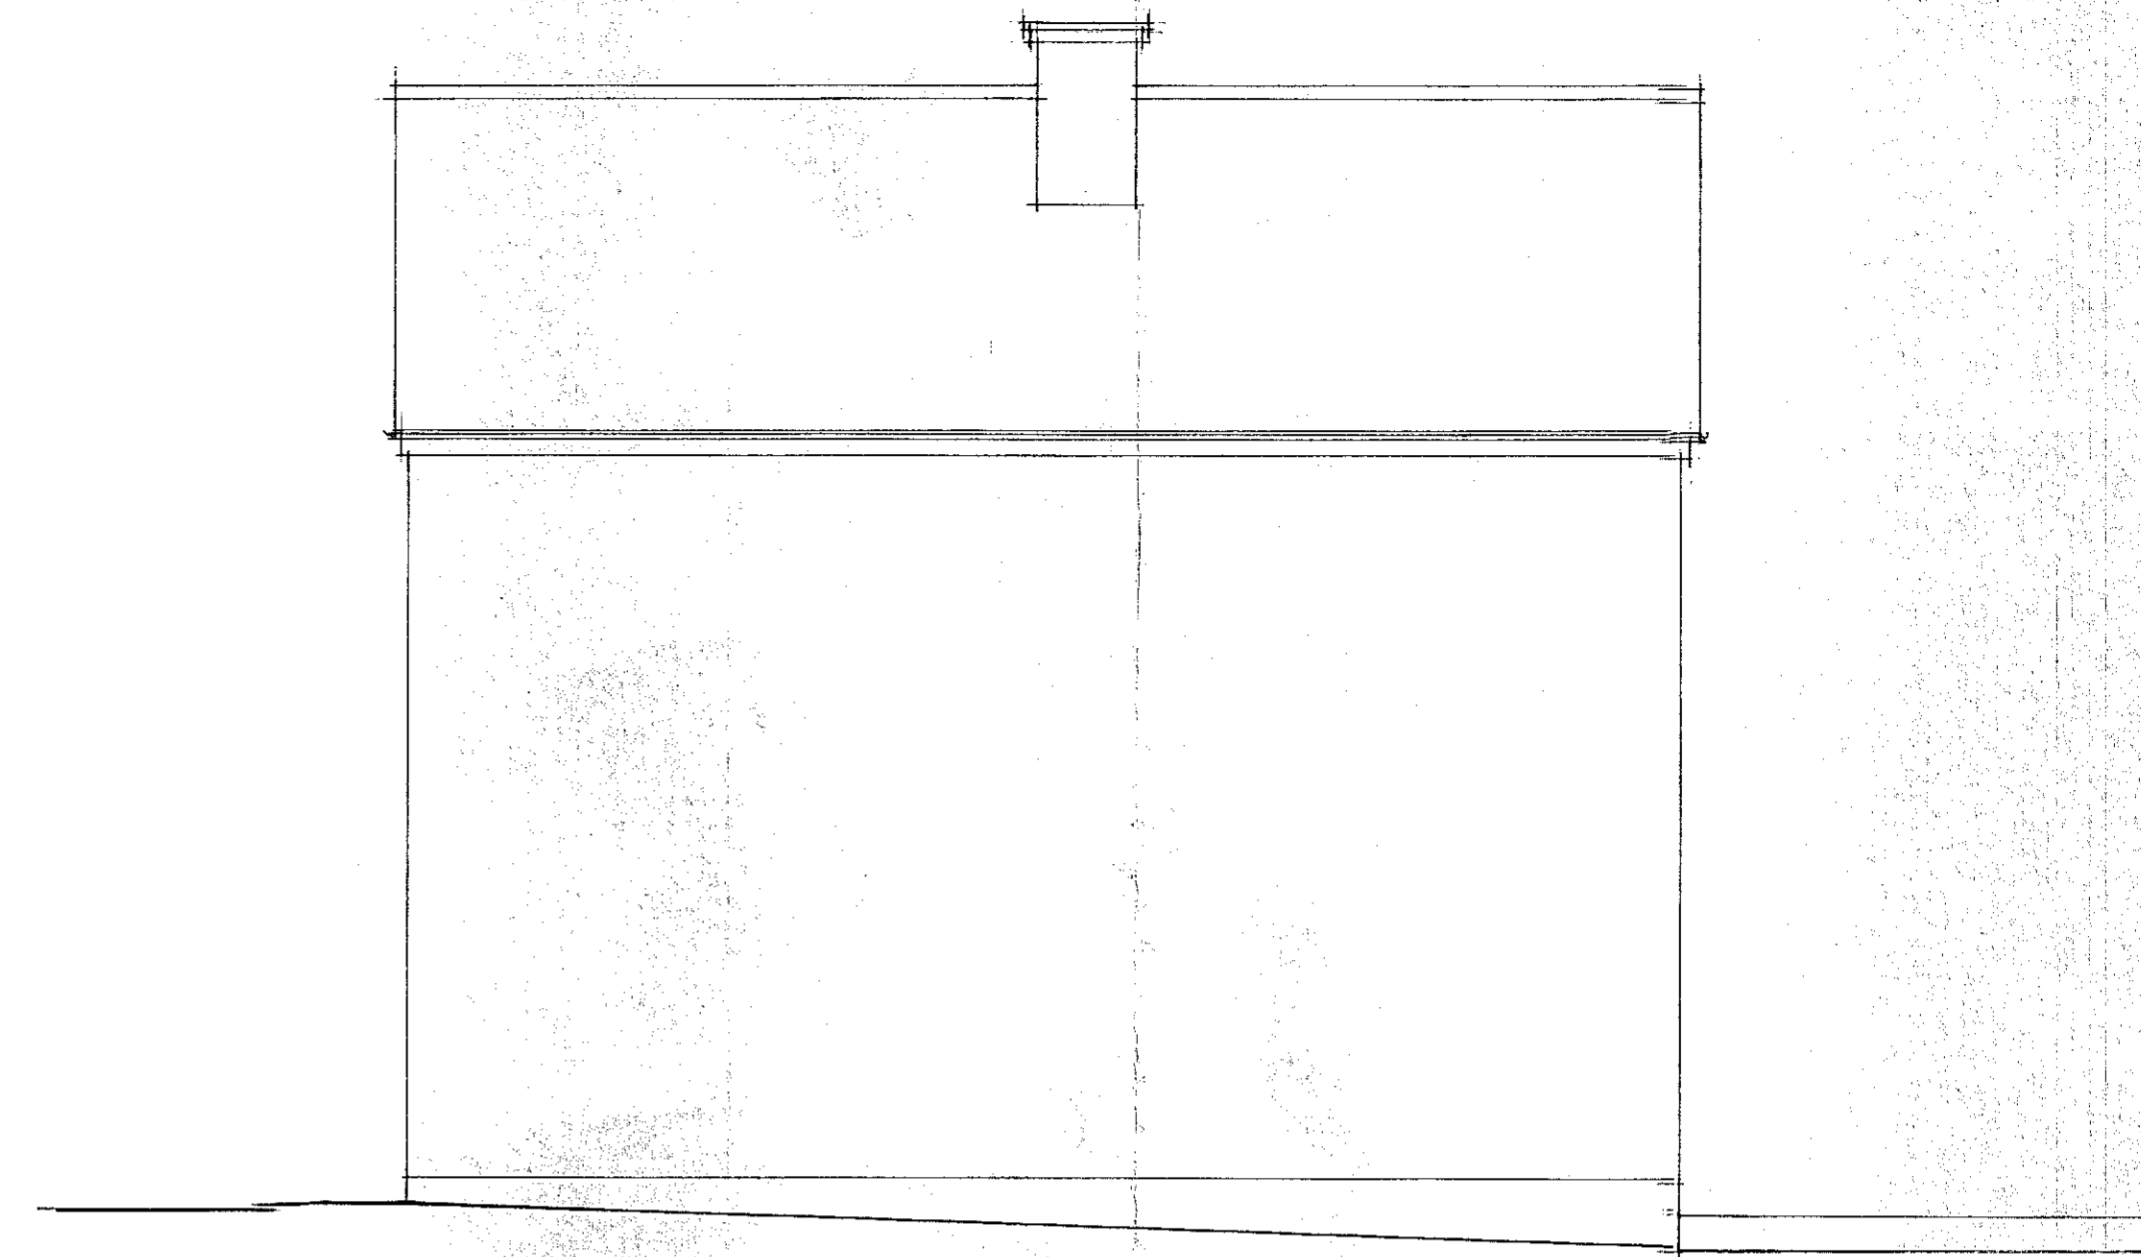

Side (East)



Rear (North)

scale bar 1:50 at A1
1m 2m 3m

Revisions			
No.	Date	Description	By
A	20/1/21	issued for planning	AW

Project	
12 Carleton Close Hook	
Drawing Title	
Elevations as existing	
Client	
Mr. & Mrs. N. Ayling	
Scale	
1:50	
Date	Drawn
18/01/3	
Checked	Rev.
	A