



proposed single storey addition

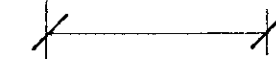

Side (East)

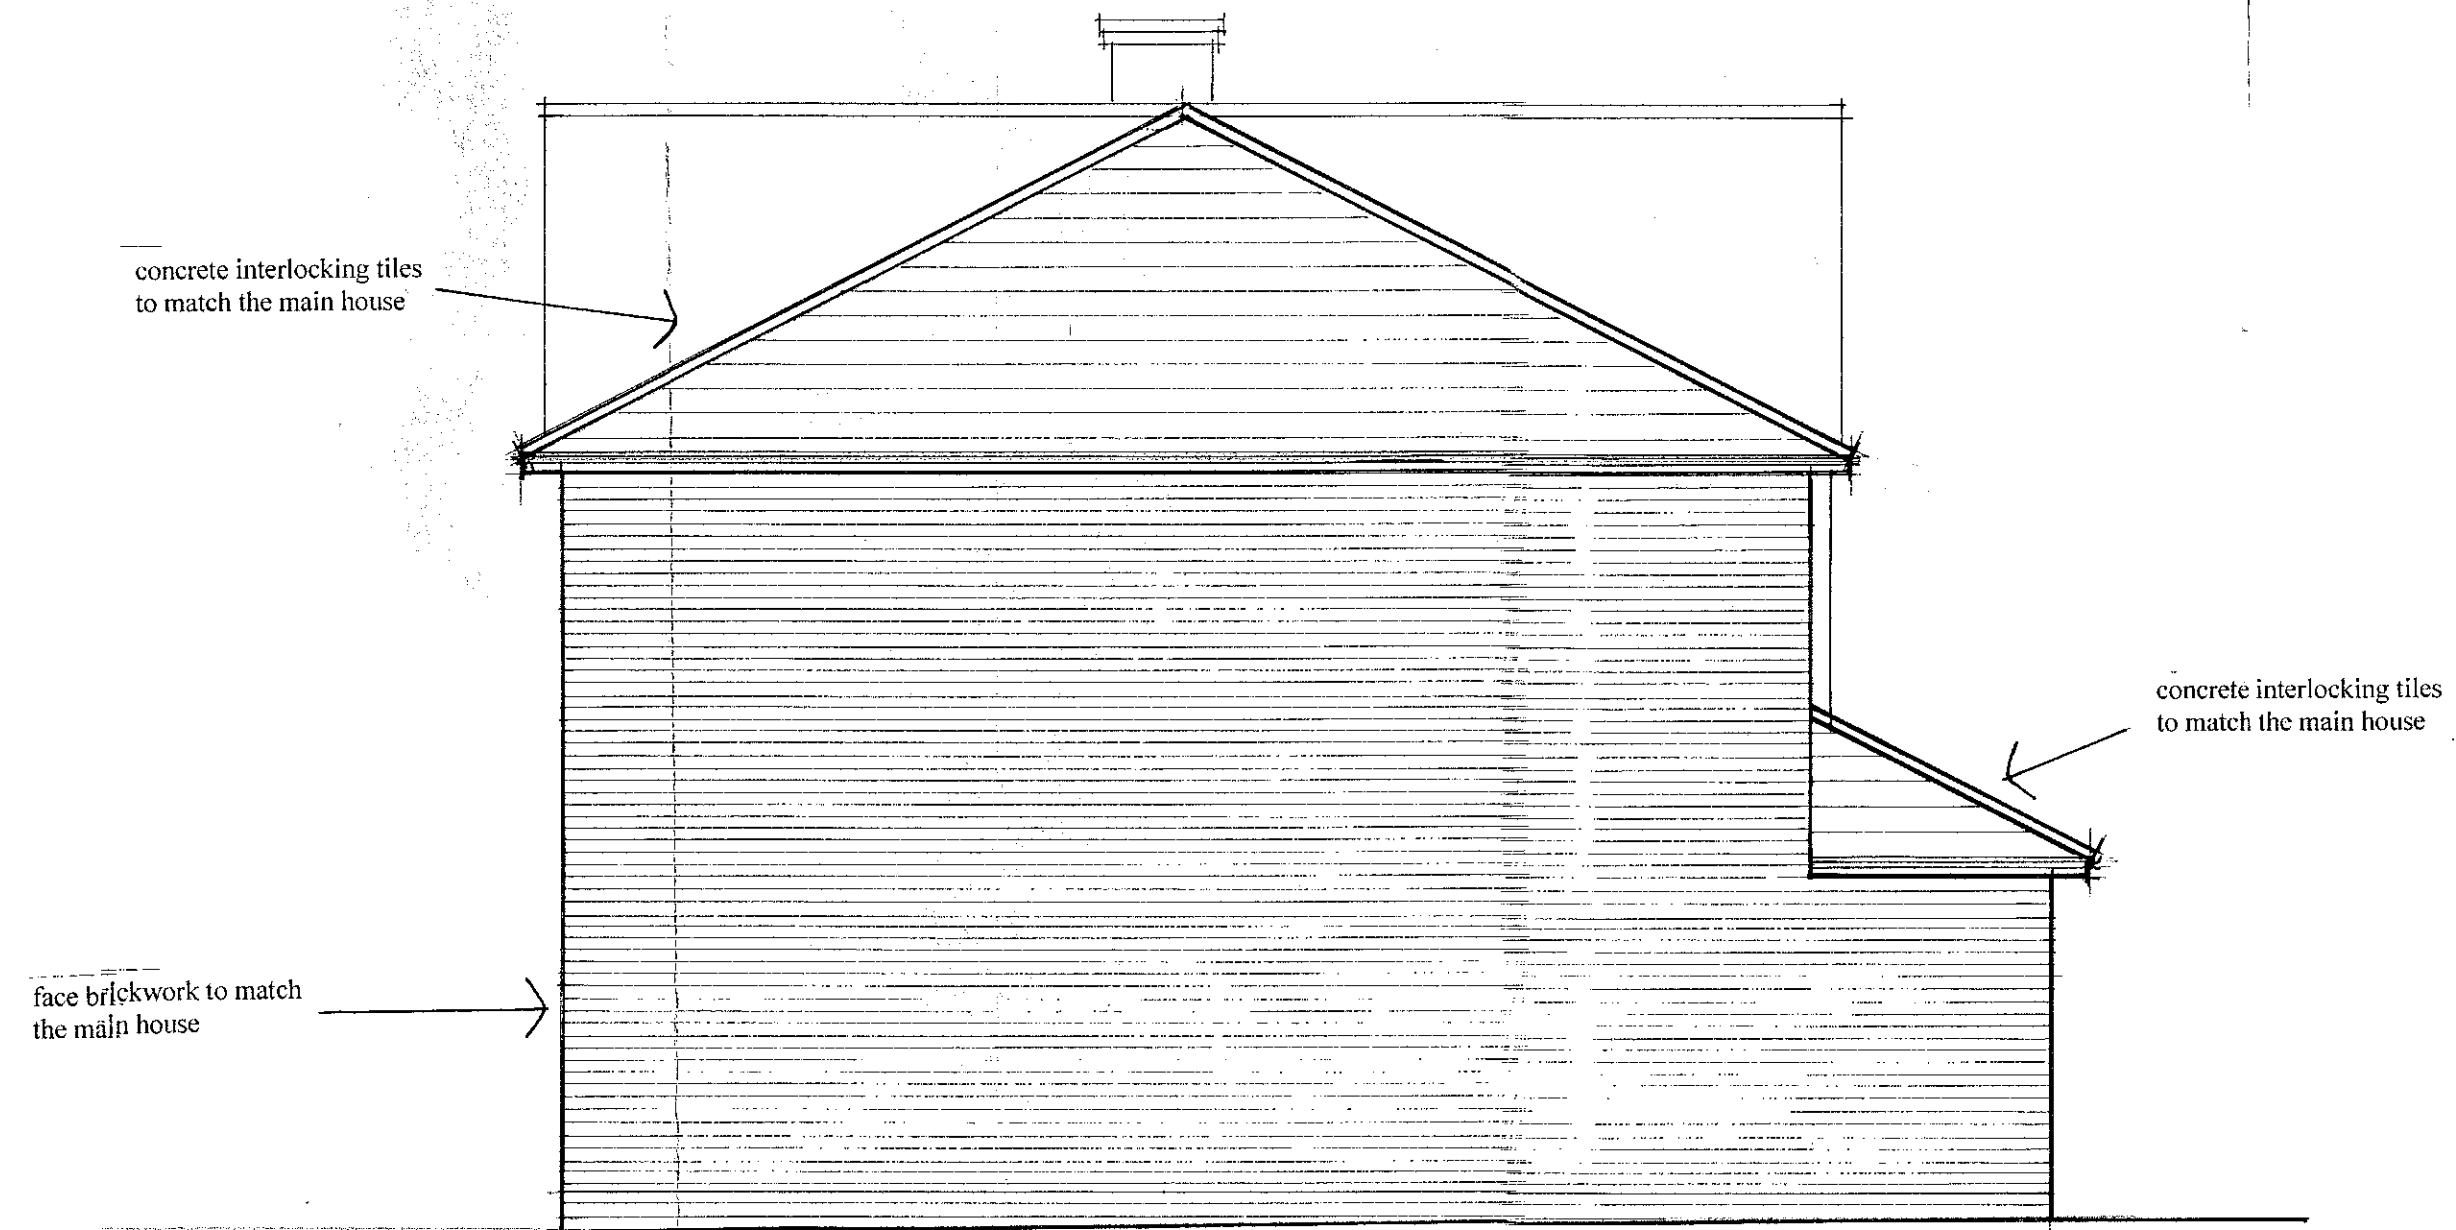

concrete interlocking tiles to match the main house



face brickwork to match the main house

concrete interlocking tiles to match the main house

Side (West)

proposed two storey side addition

proposed single storey front addition

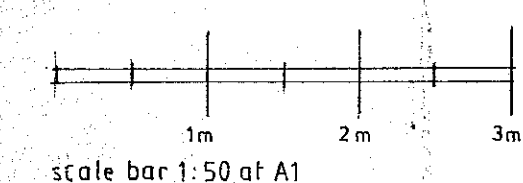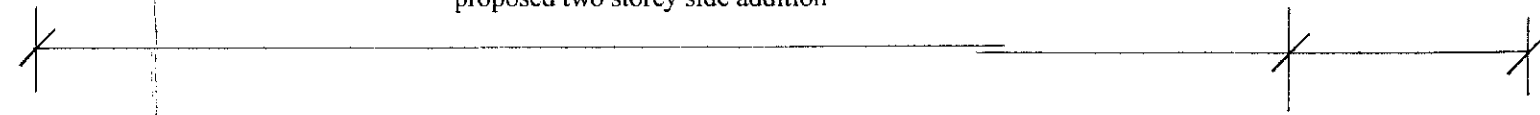

Revisions			
No.	Date	Description	By
A	18/1/21	Issued for discussion	AAW
B	20/1/21	Issued for Planning	AAW

Project	
12 Carleton Close Hook	
Drawing Title Elevations as proposed	
Client Mr. & Mrs. N. Ayling	
Scale 1:50	
Date	Drawn
18/01/13	
Drawing No.	Checked
	Rev. B