
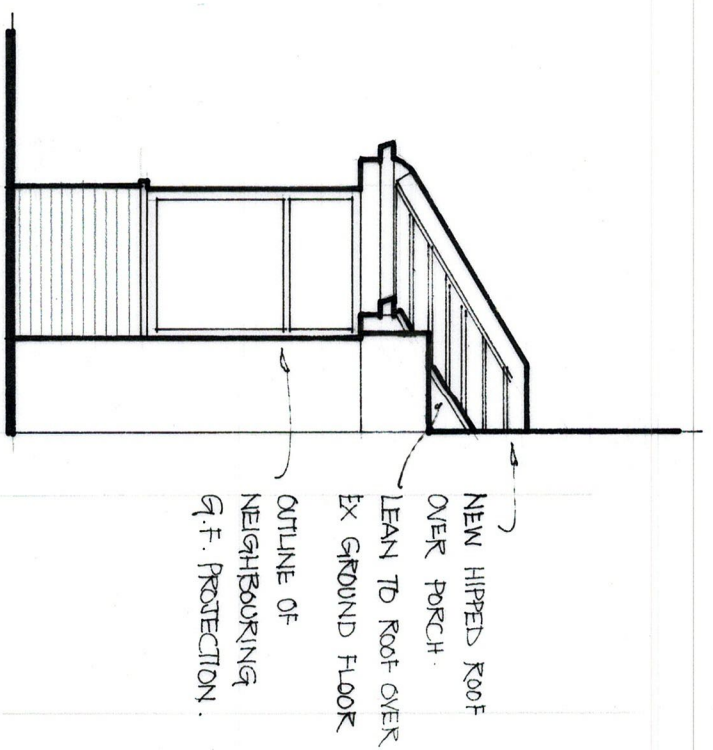


NEW PITCHED ROOF CONSTRUCTION WITH TRUSSED RAFTERS TO BE DESIGNED BY SPECIALIST ROOF MANUFACTURER. ROOF PITCH TO MATCH EXISTING.


OBSCURE GLAZING. CILL HEIGHT NO LOWER THAN WINDOWS ABOVE F.F.L.

DOUBLE UP FLOOR JOISTS BELOW PARTITION WALL.

2ND USES INSTALLED HEIGHT AS POSSIBLE OVER NEW OPENING INTO EXTENSION. B-D.

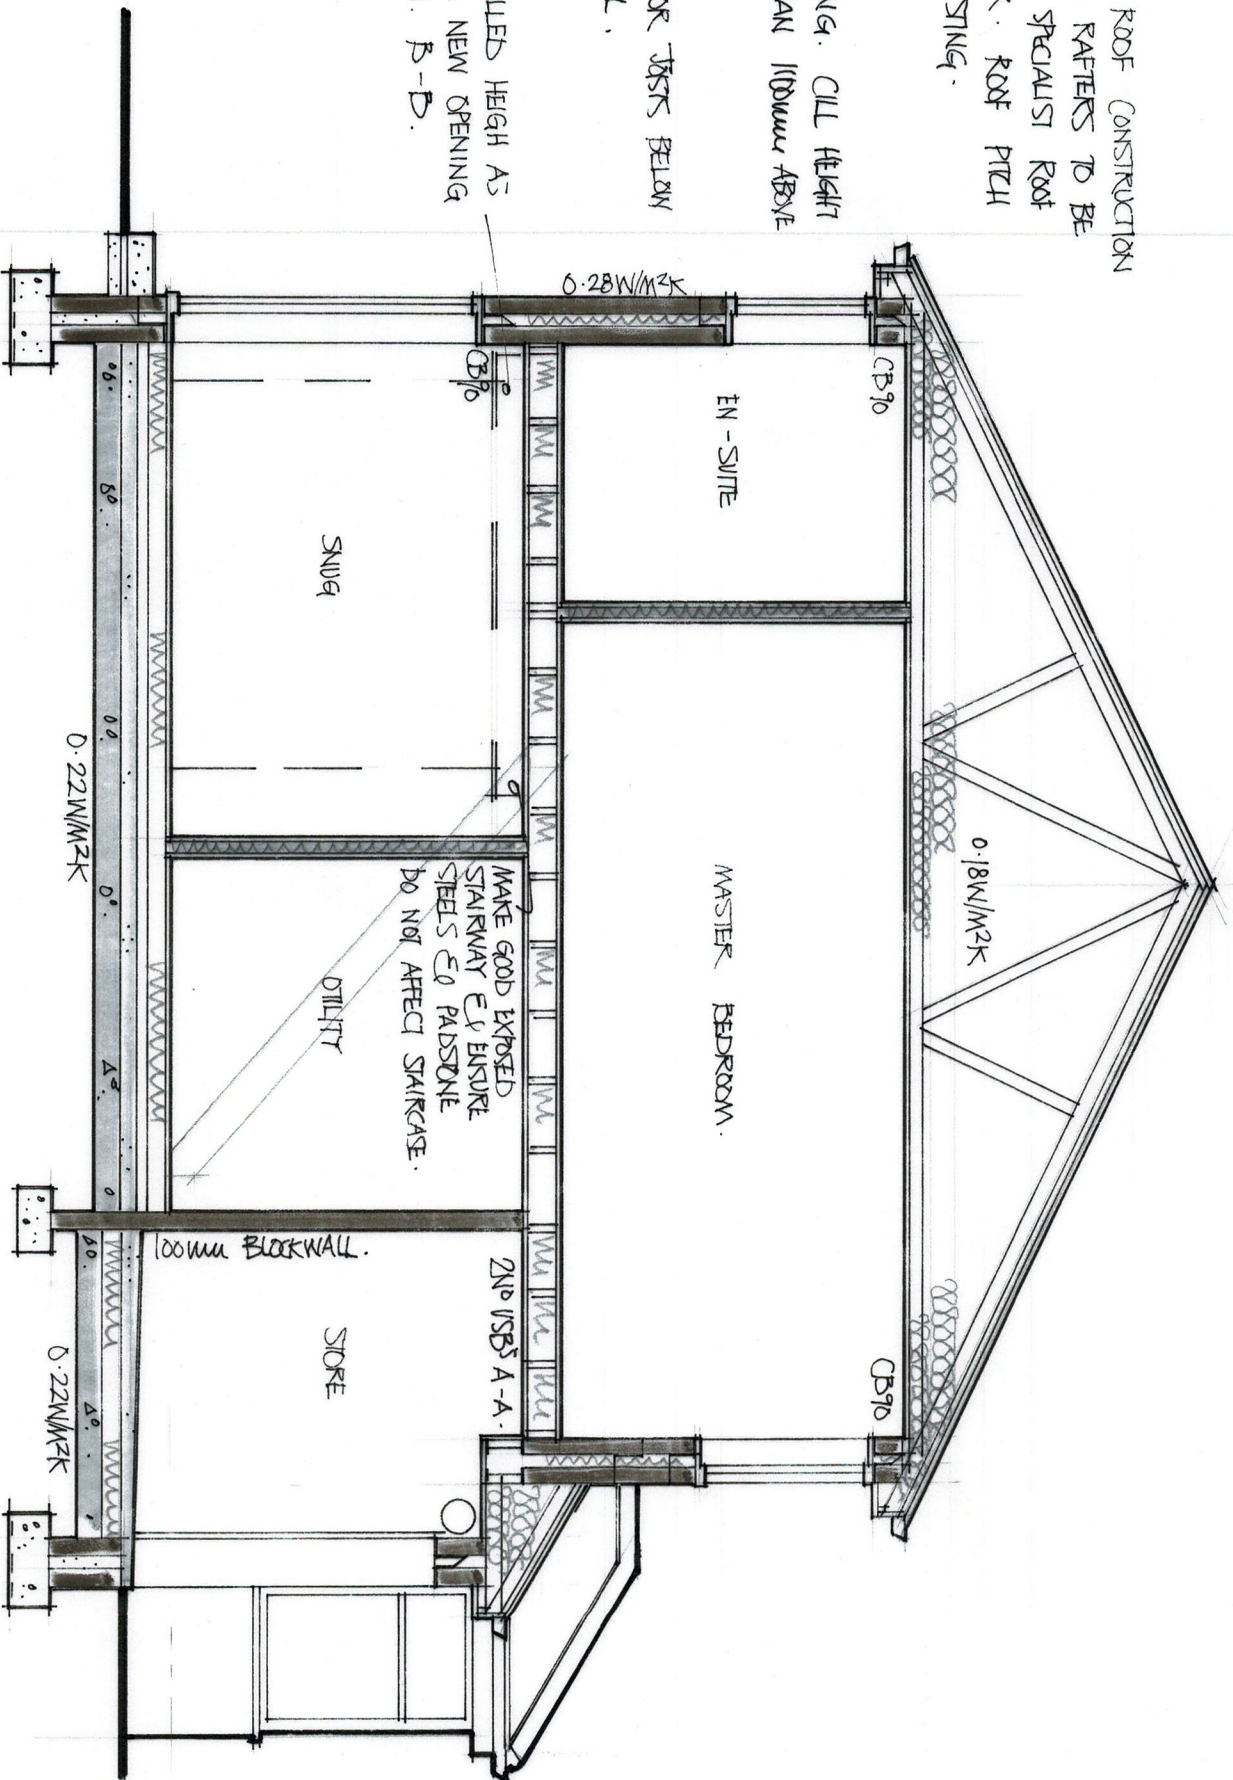

Side Elevation

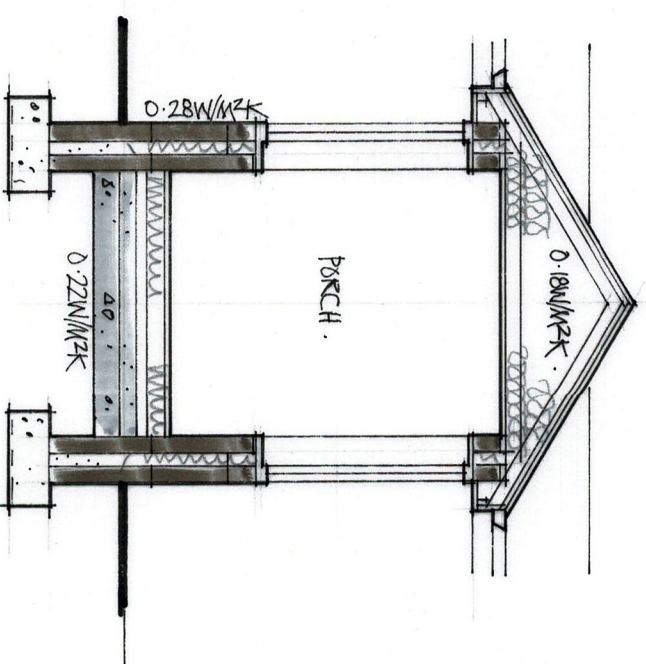

Proposed Sections

22 STAMFORD AVE

SCALE 1:50