



Ground Floor

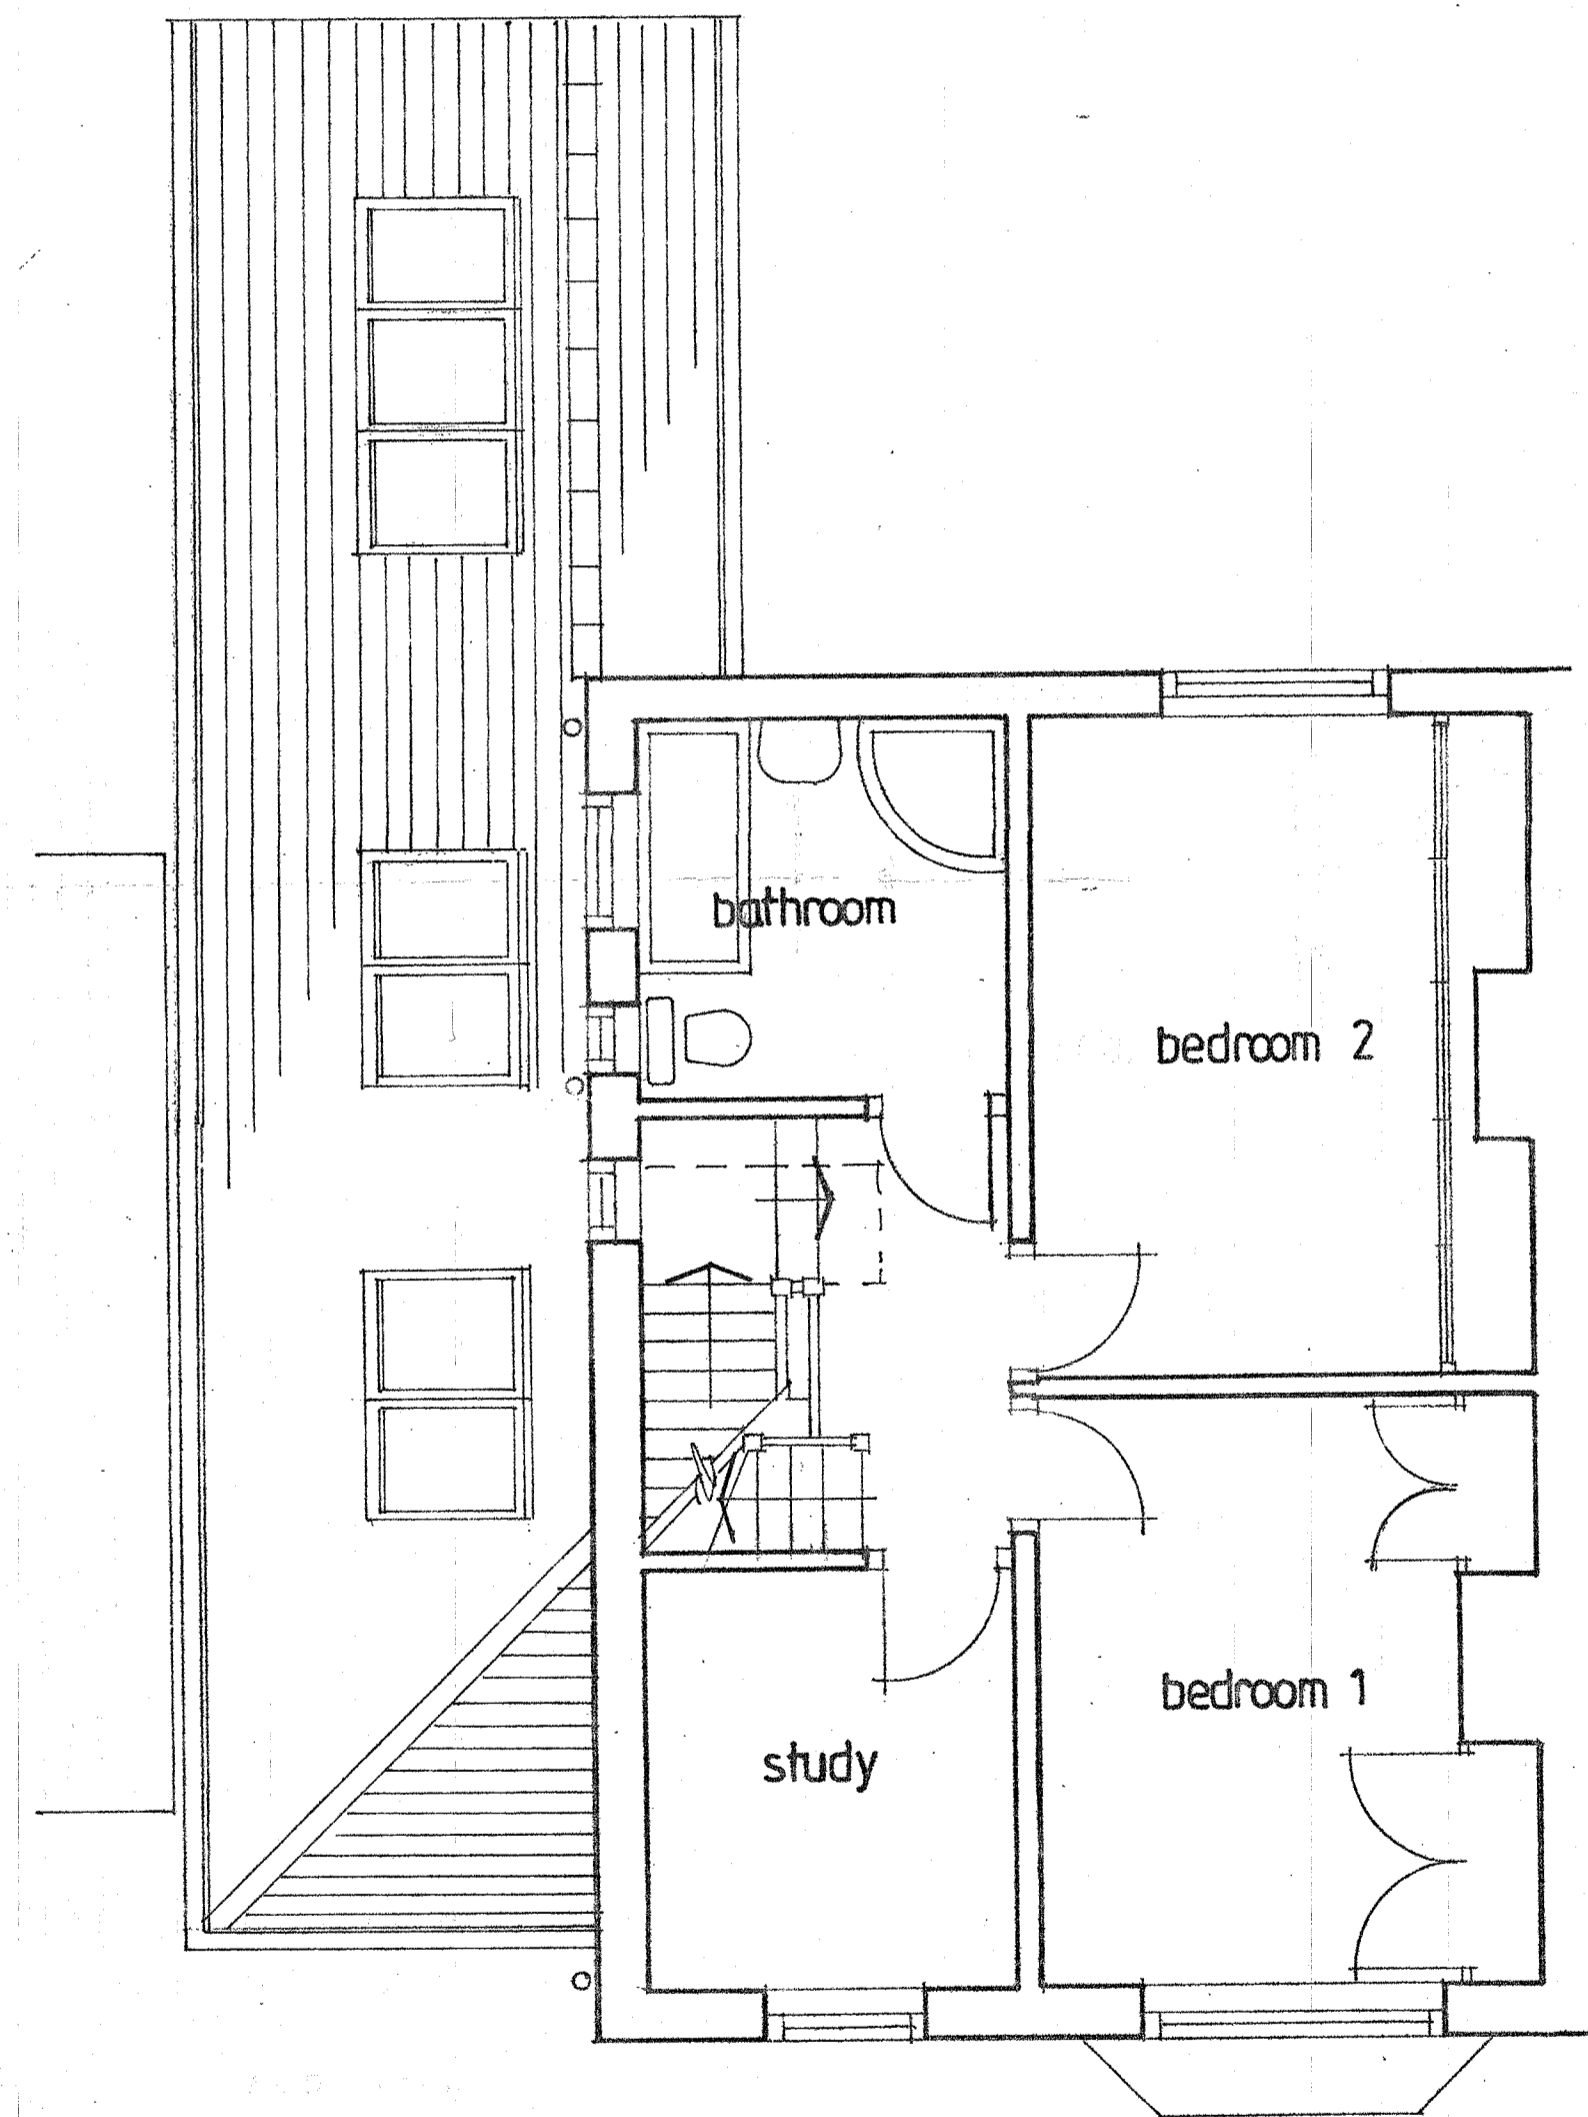

First Floor

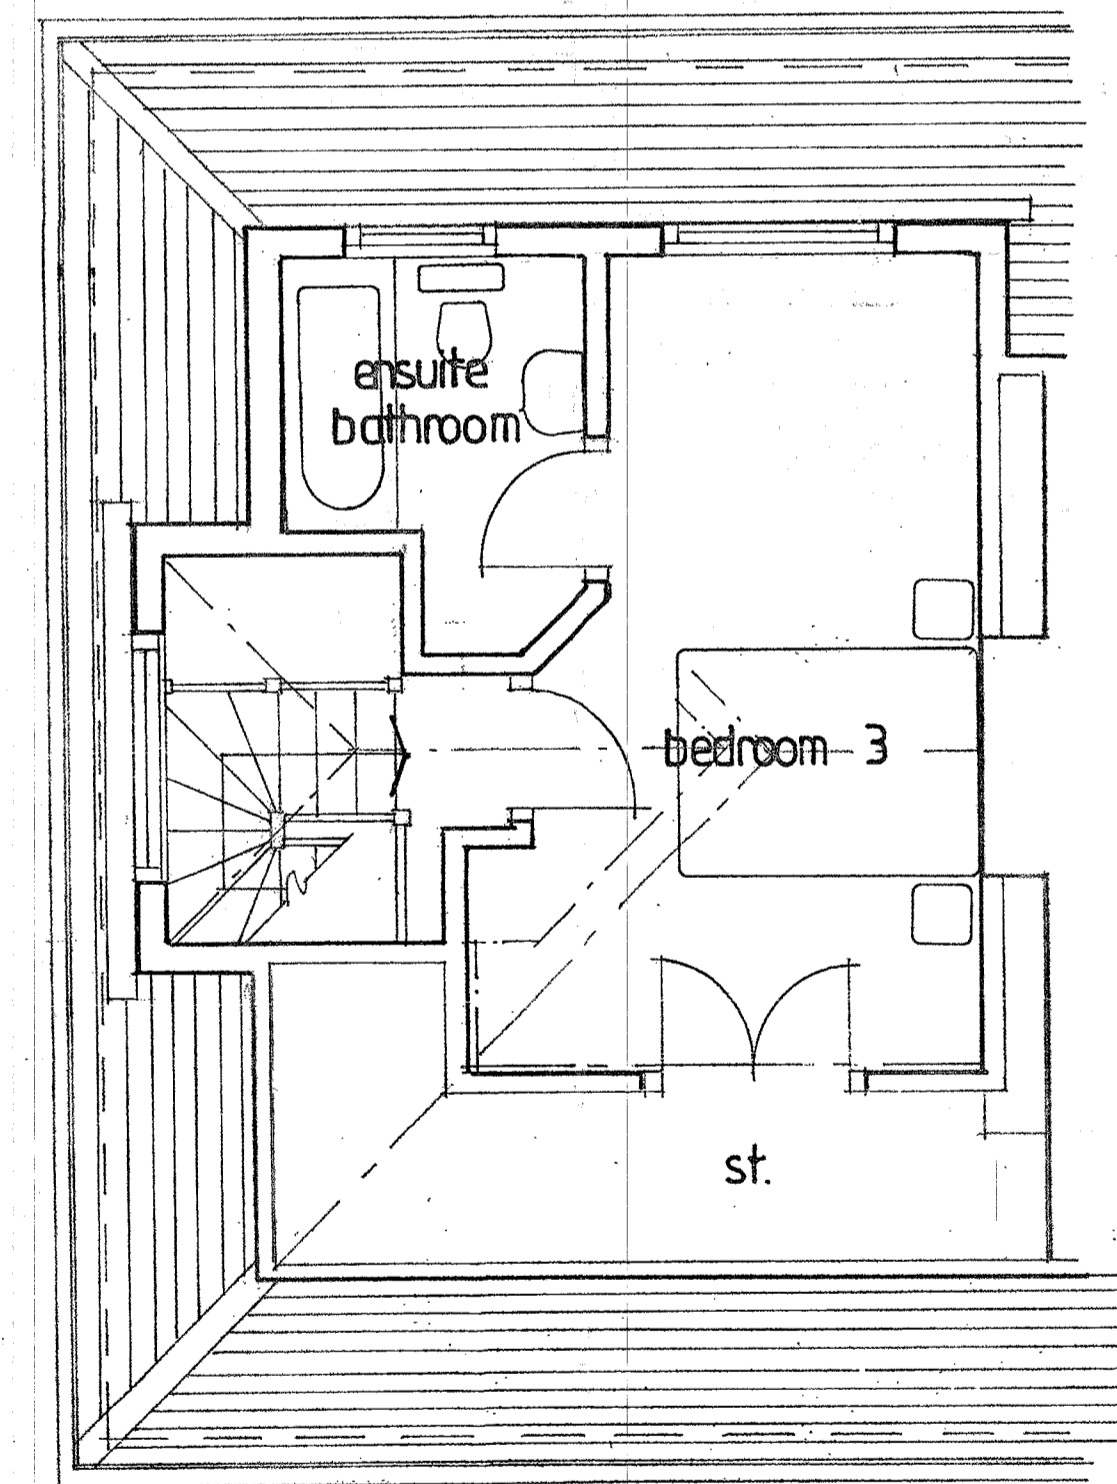

Attic

Revisions

clients Lucas Bateman	
job Proposed Extension 44 Westminster Rd, York	
drawing Plans As Proposed	
scale 1 : 50	date Dec 2020
drg no 1045/3	drawn by MJT
Mark Tobert RIBA Chartered Architect 22 Broadway West, York, YO10 4JJ (01904) 620127	

MT