



Cornwell Glebe

January 2021

Cornwell Glebe - Replacement Pool House


Planning Approval: 20/00973/HHD - PLANNING CONDITION 3

KEY:


Proposed Oak Cladding: 

Proposed Stone Finish: 

Proposed North & South Elevations

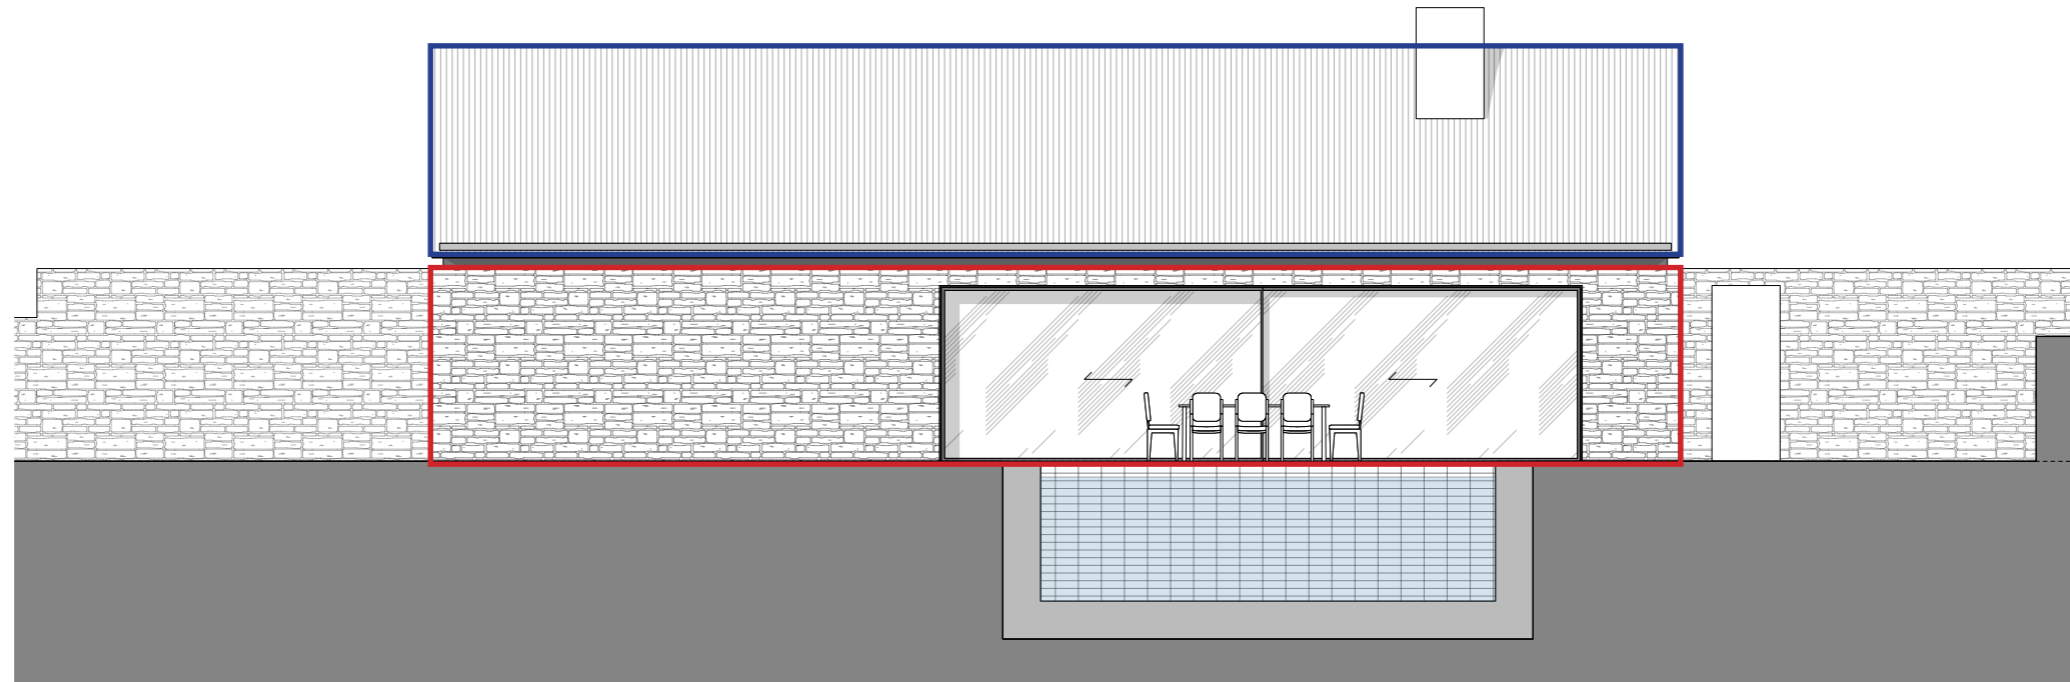

PROPOSED NORTH ELEVATION

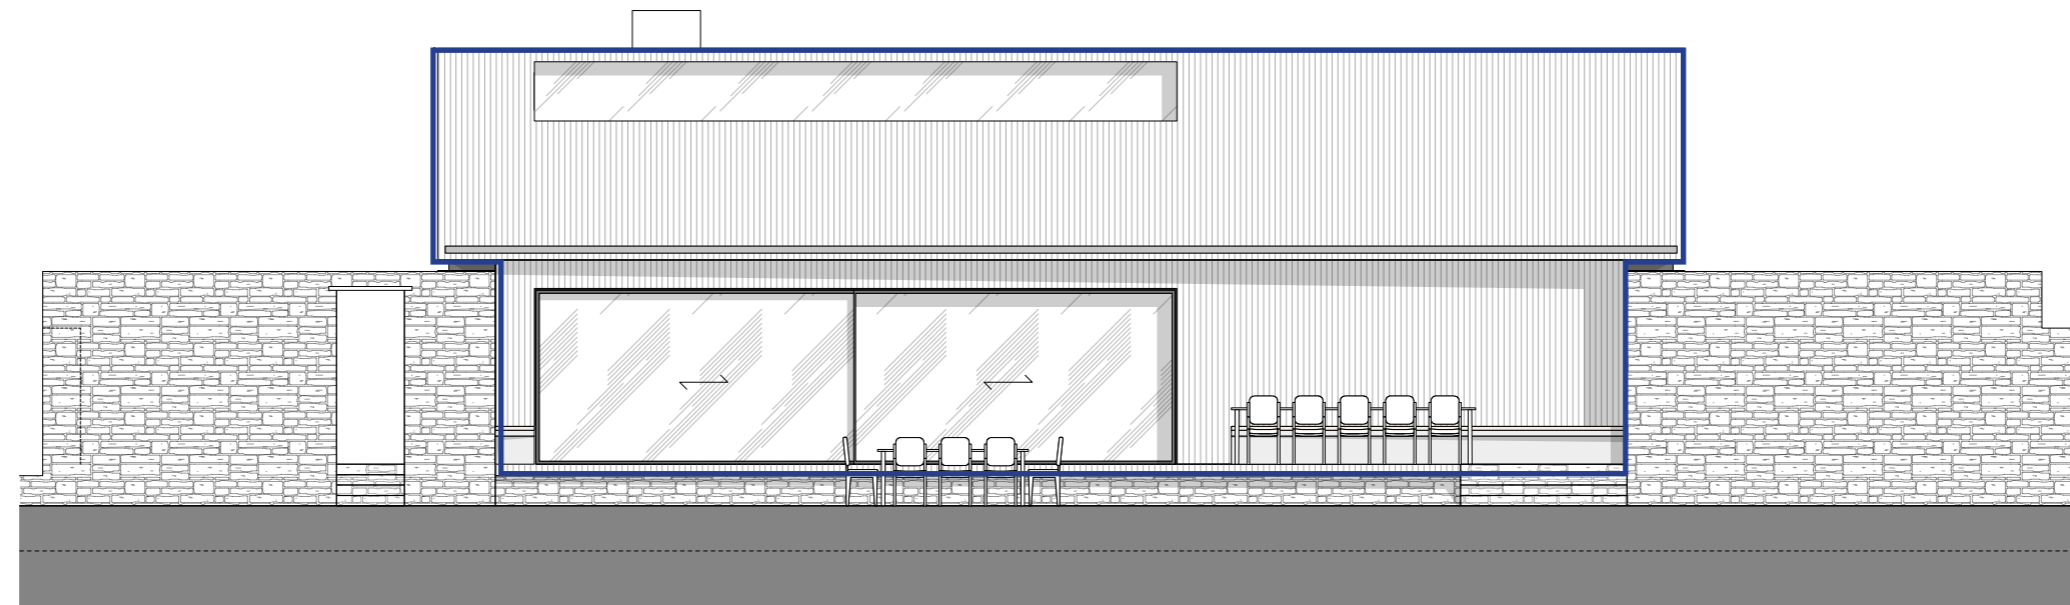

PROPOSED SOUTH ELEVATION

Cornwell Glebe - Replacement Pool House


Planning Approval: 20/00973/HHD - PLANNING CONDITION 3

KEY:


Proposed Oak Cladding: 

Proposed Stone Finish: 

Proposed East & West Elevations

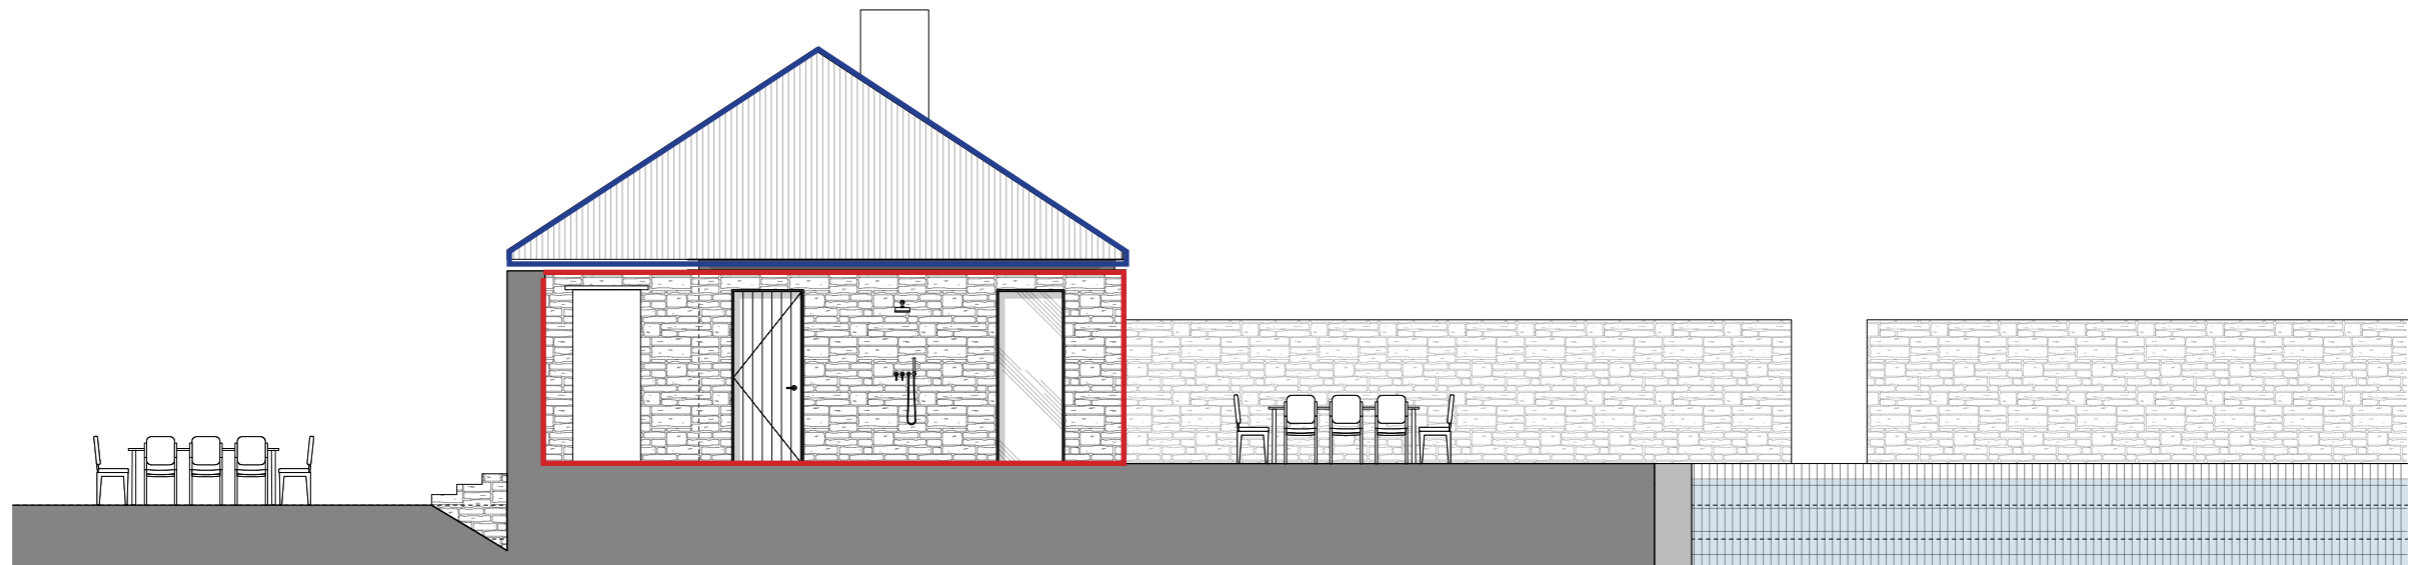

PROPOSED EAST ELEVATION

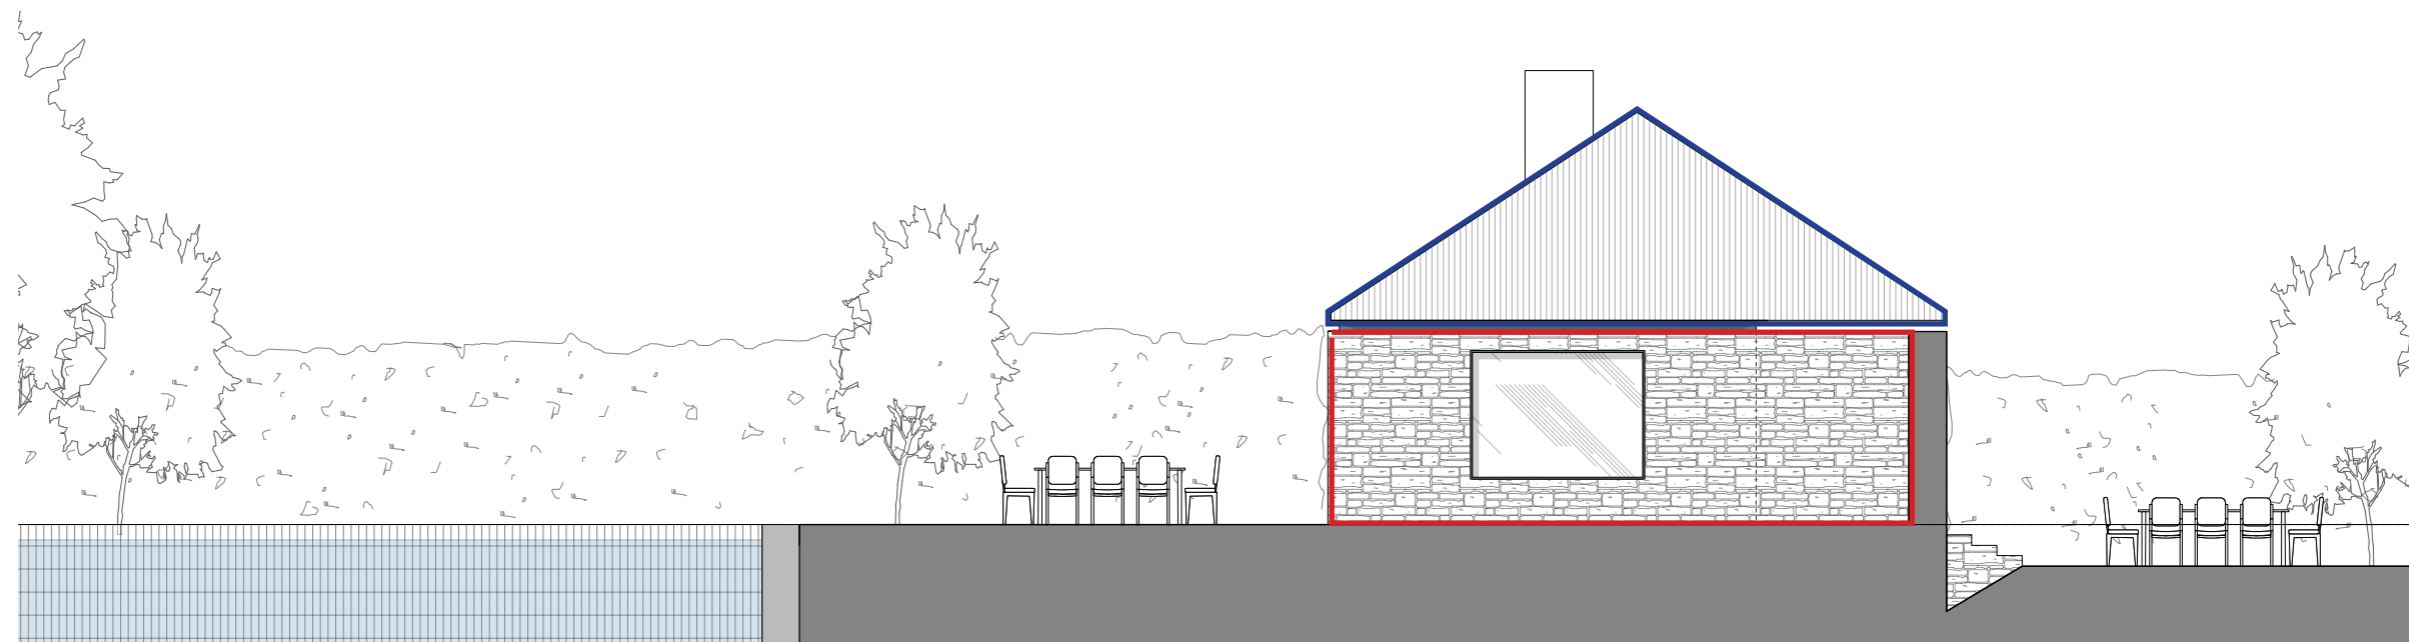

PROPOSED WEST ELEVATION

Cornwell Glebe - Replacement Pool House

Planning Approval: 20/00973/HHD - PLANNING CONDITION 3

Material Sample: Cotswold Stone Wall



Cornwell Glebe - Replacement Pool House

Planning Approval: 20/00973/HHD - PLANNING CONDITION 3

Material Sample: Oak Roof Cladding



www.michaelisboyd.com
hello@michaelisboyd.com

London

108 Palace Gardens Terrace
London W8 4RT
Tel: +44 (0) 207 221 1237

New York

150 West 25th Street, Suite 901
New York, NY 10001
Tel: +1 (929) 343 5552

