


20 JAN 2021

# LOCATION PLAN (BARN 2)

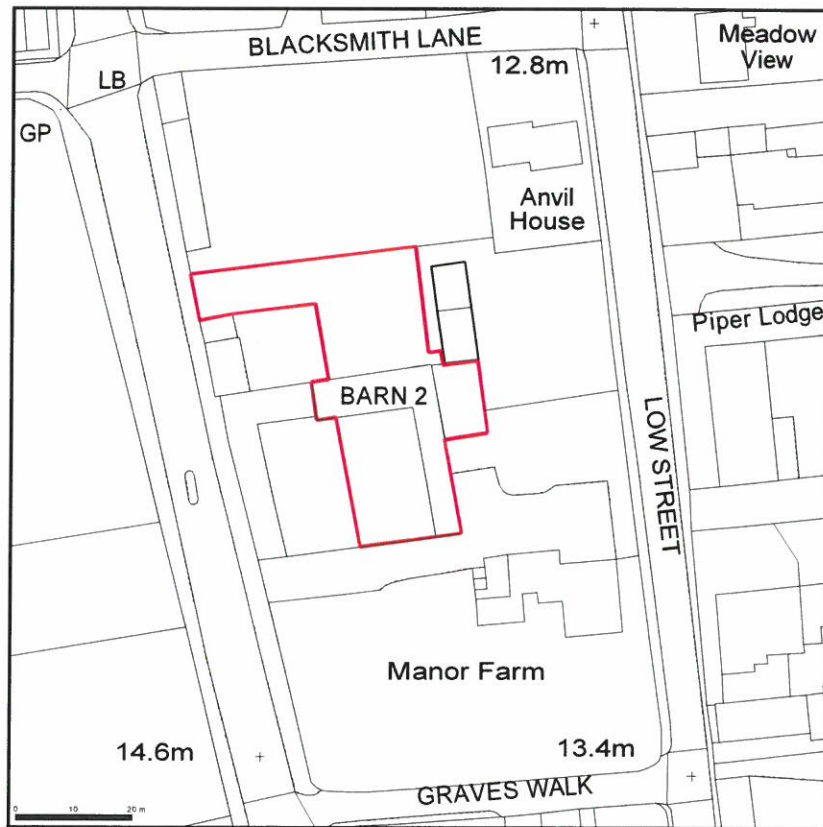

20 METRES

Supplied by Streetwise Maps Ltd  
www.streetwise -maps.com  
Licence No: 100047474

SCALE 1:1250

DRAWING No. 1360/3

DATE JANUARY 2021

# NL

**NETTLEDALE LIMITED**

BARONS DRIVE, BOUGHTON, NEWARK, NOTTS. NG22 9GY 01623 862567

BARN 2  
MANOR FARM,  
GREAT NORTH ROAD,  
TORWORTH,  
NOTTS.  
DN22 8NU