


Current side elevation

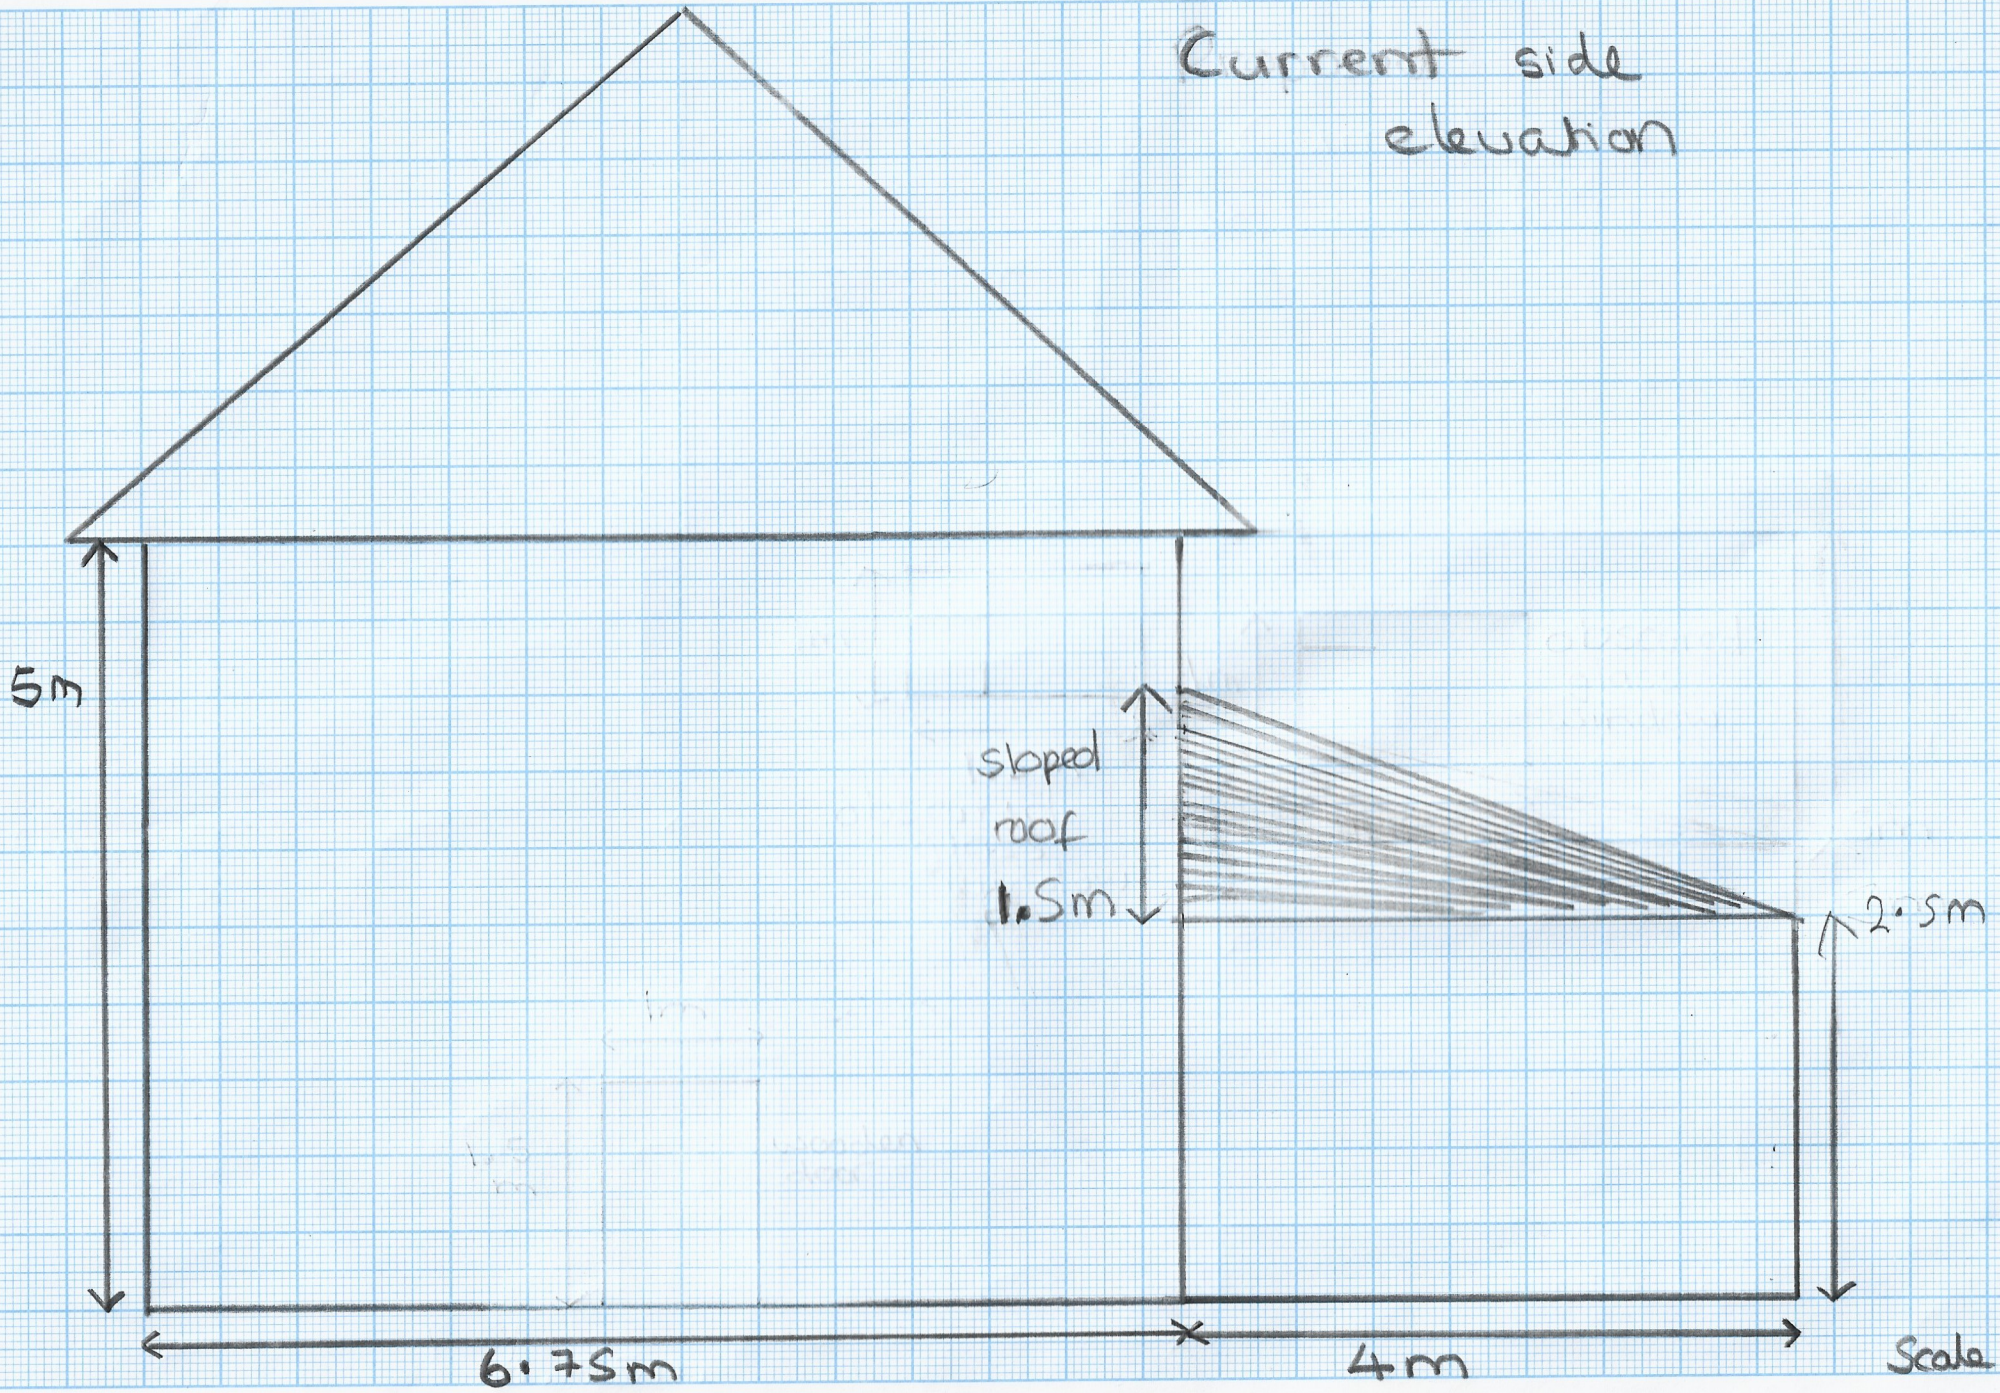

5m

sloped roof
1.5m

2.5m

6.75m

4m

Scale 1:50