


Proposed side elevation

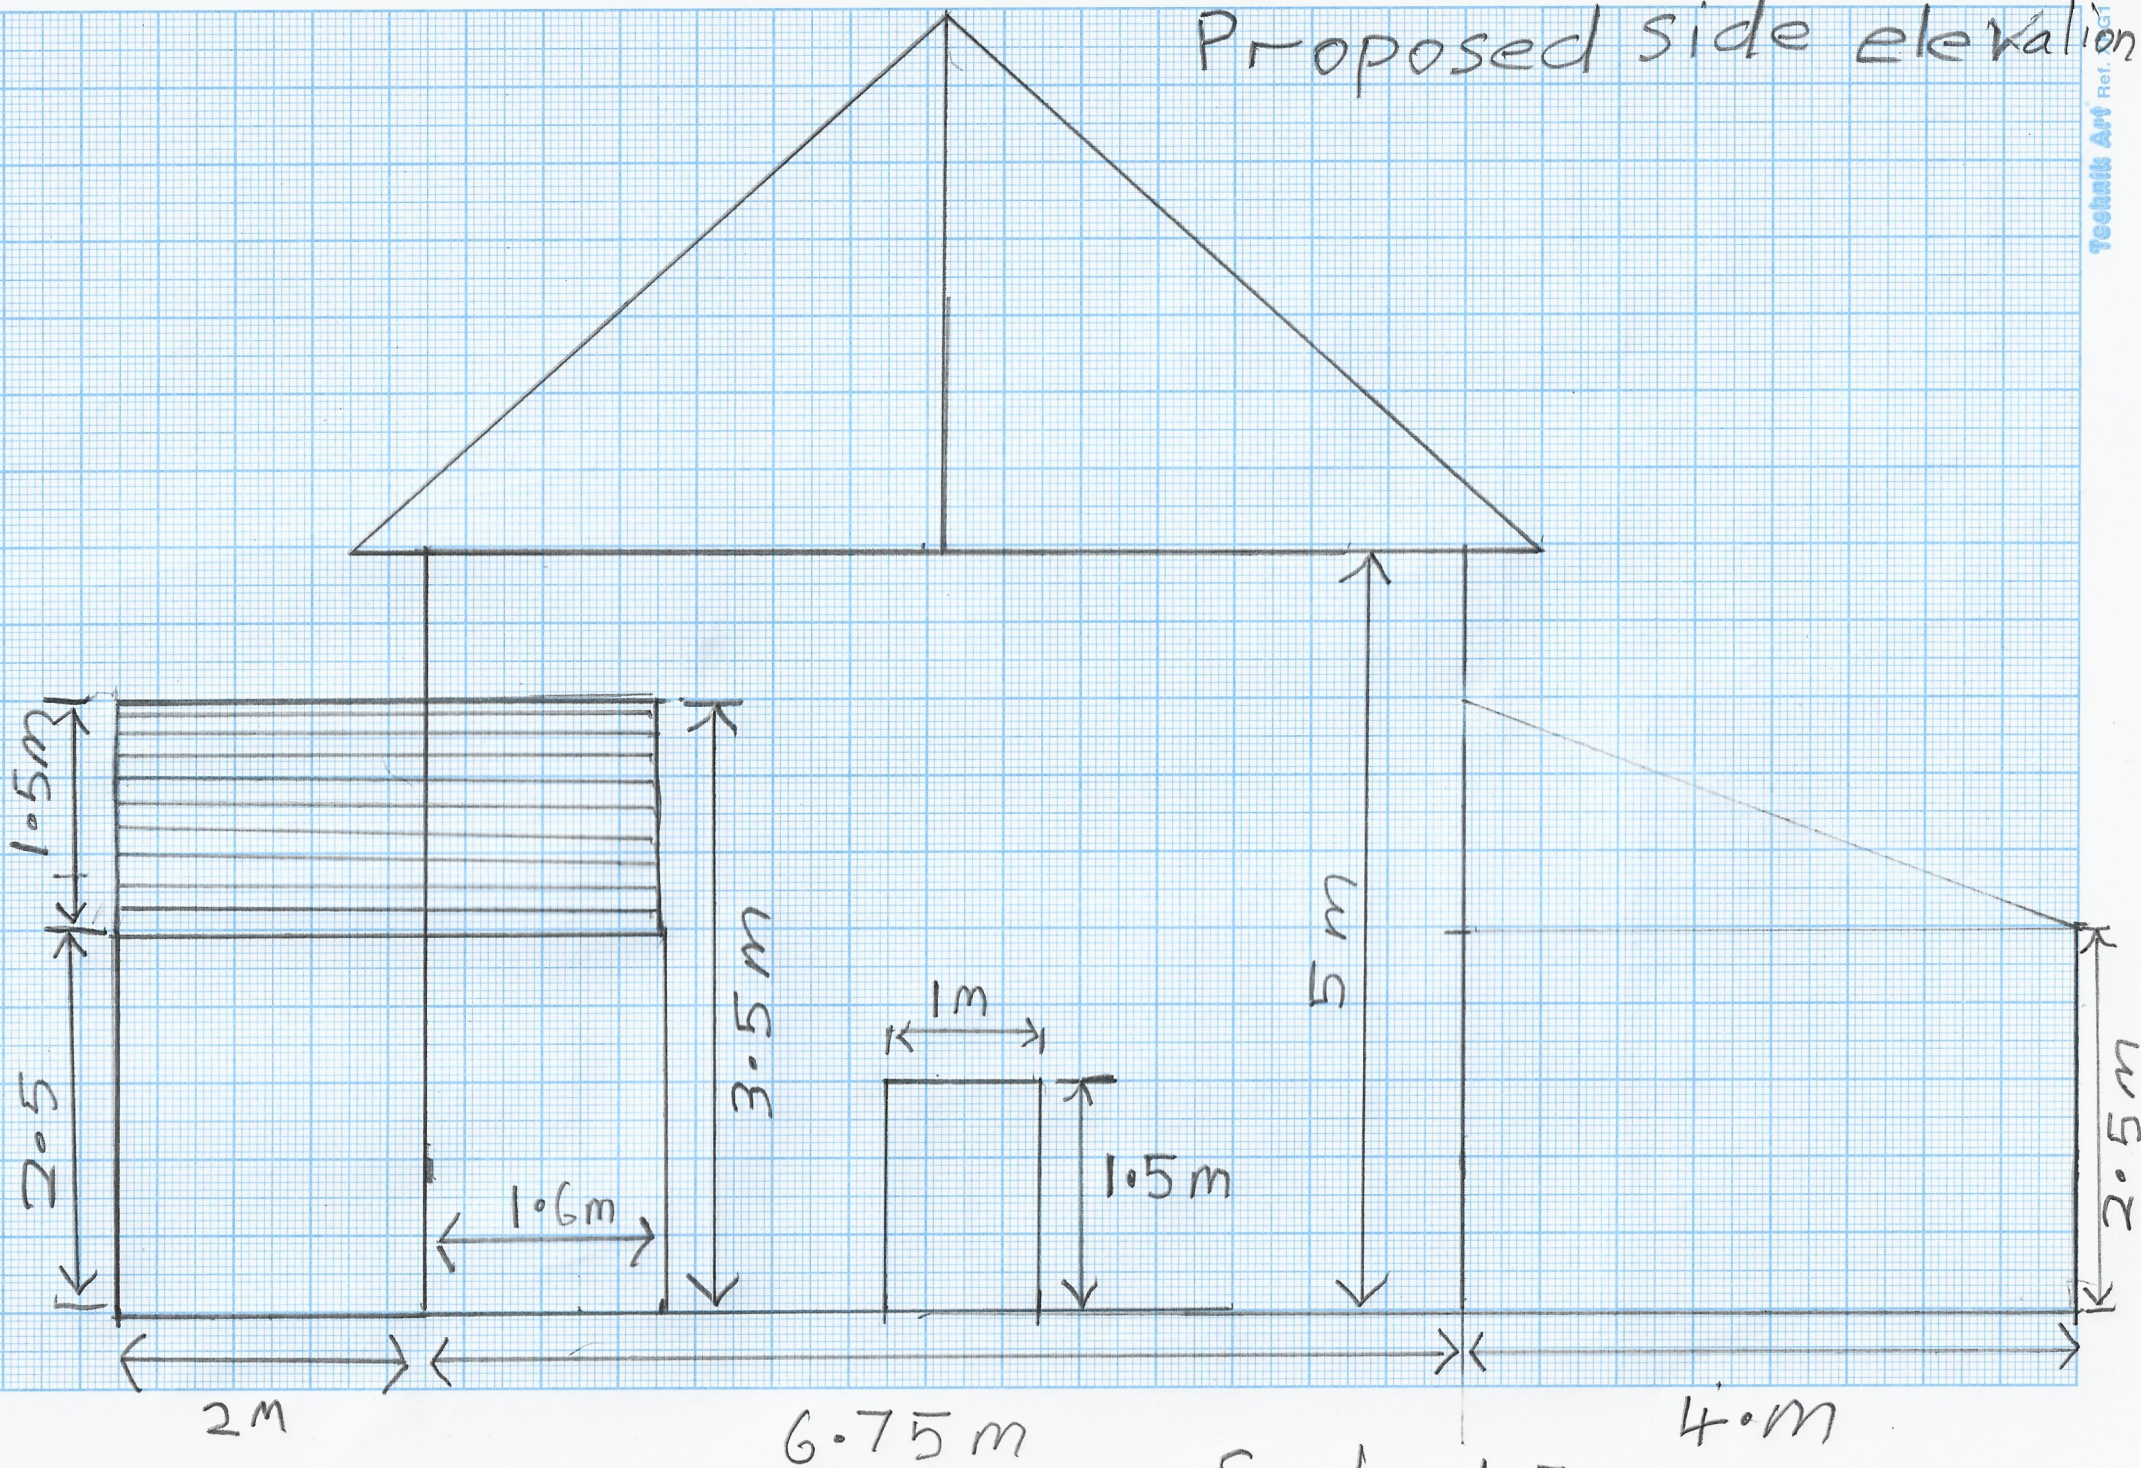

Scale 1:50