


Proposed ground floor Plan

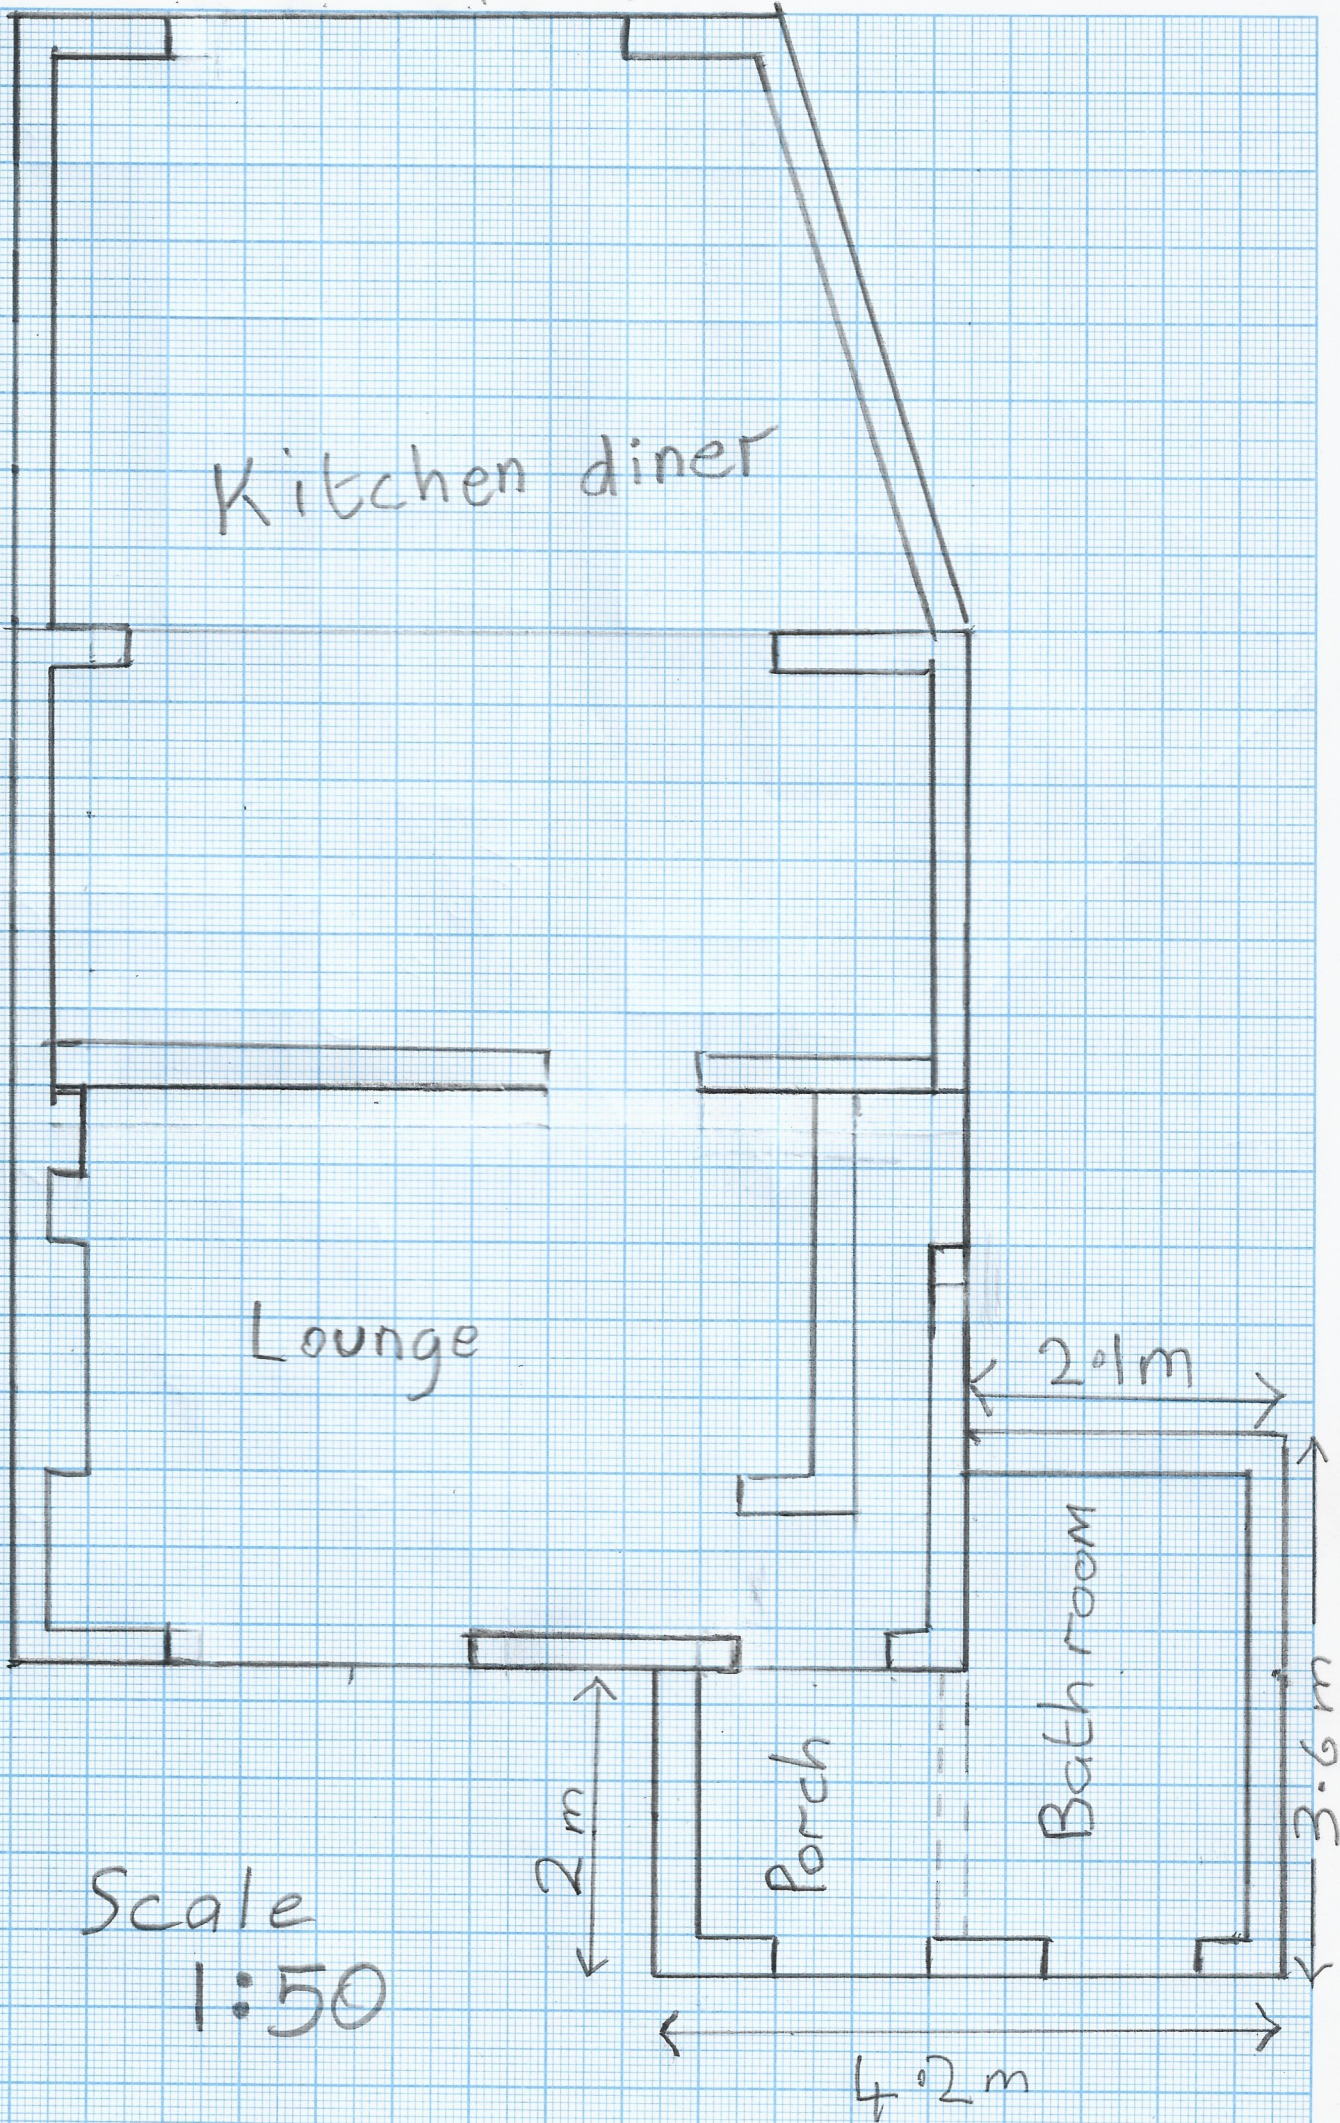

Scale  
1:50