

The Meeting Room, Beer

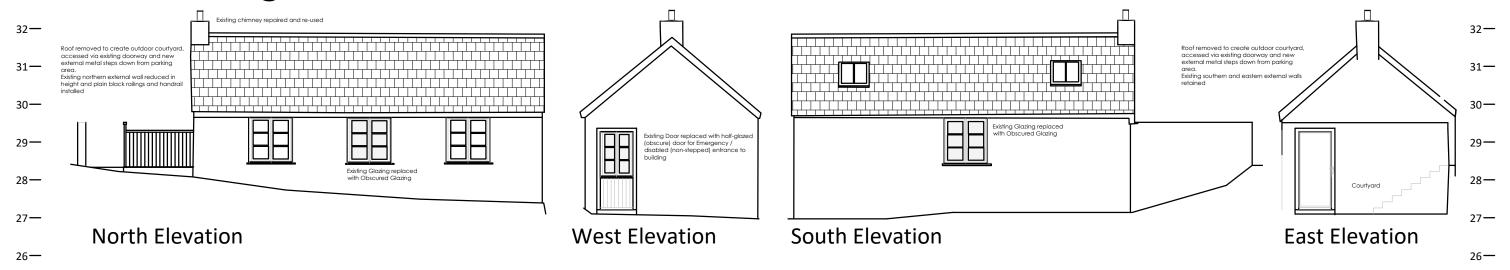

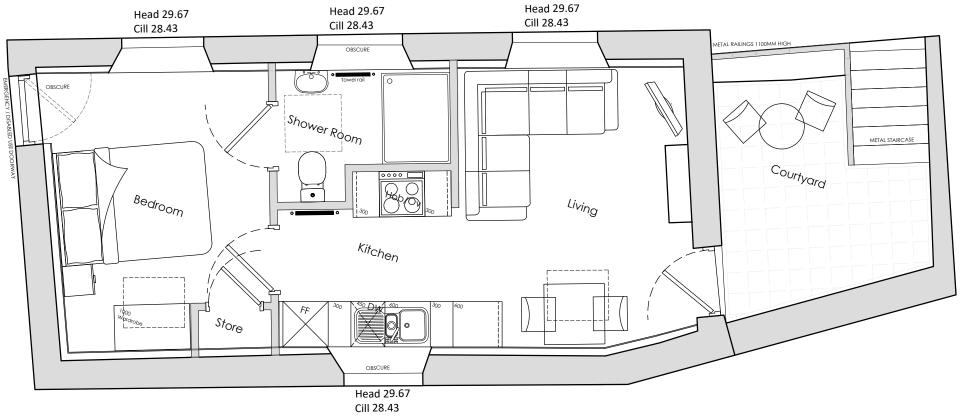

CIII 28.43							
Proposed Plan & Elevations			1m 10		10m	n 1:100 1:50	
CLIENT Mr & Mrs Reid PROJECT The Meeting Room Fore Street, Beer	DRAWING OF Proposed Plans and Elevations	drawing no BD2014:04 scale at A3 1:50 / 1:100	rev A drawn ALP	date 25/12/20 check CLP	Bean Designed Ltd 5 High Bank, West Hill Ottery St.Mary, EX11 1XX info@beandesigned.co.uk		bean designed