



The Meeting Room, Beer

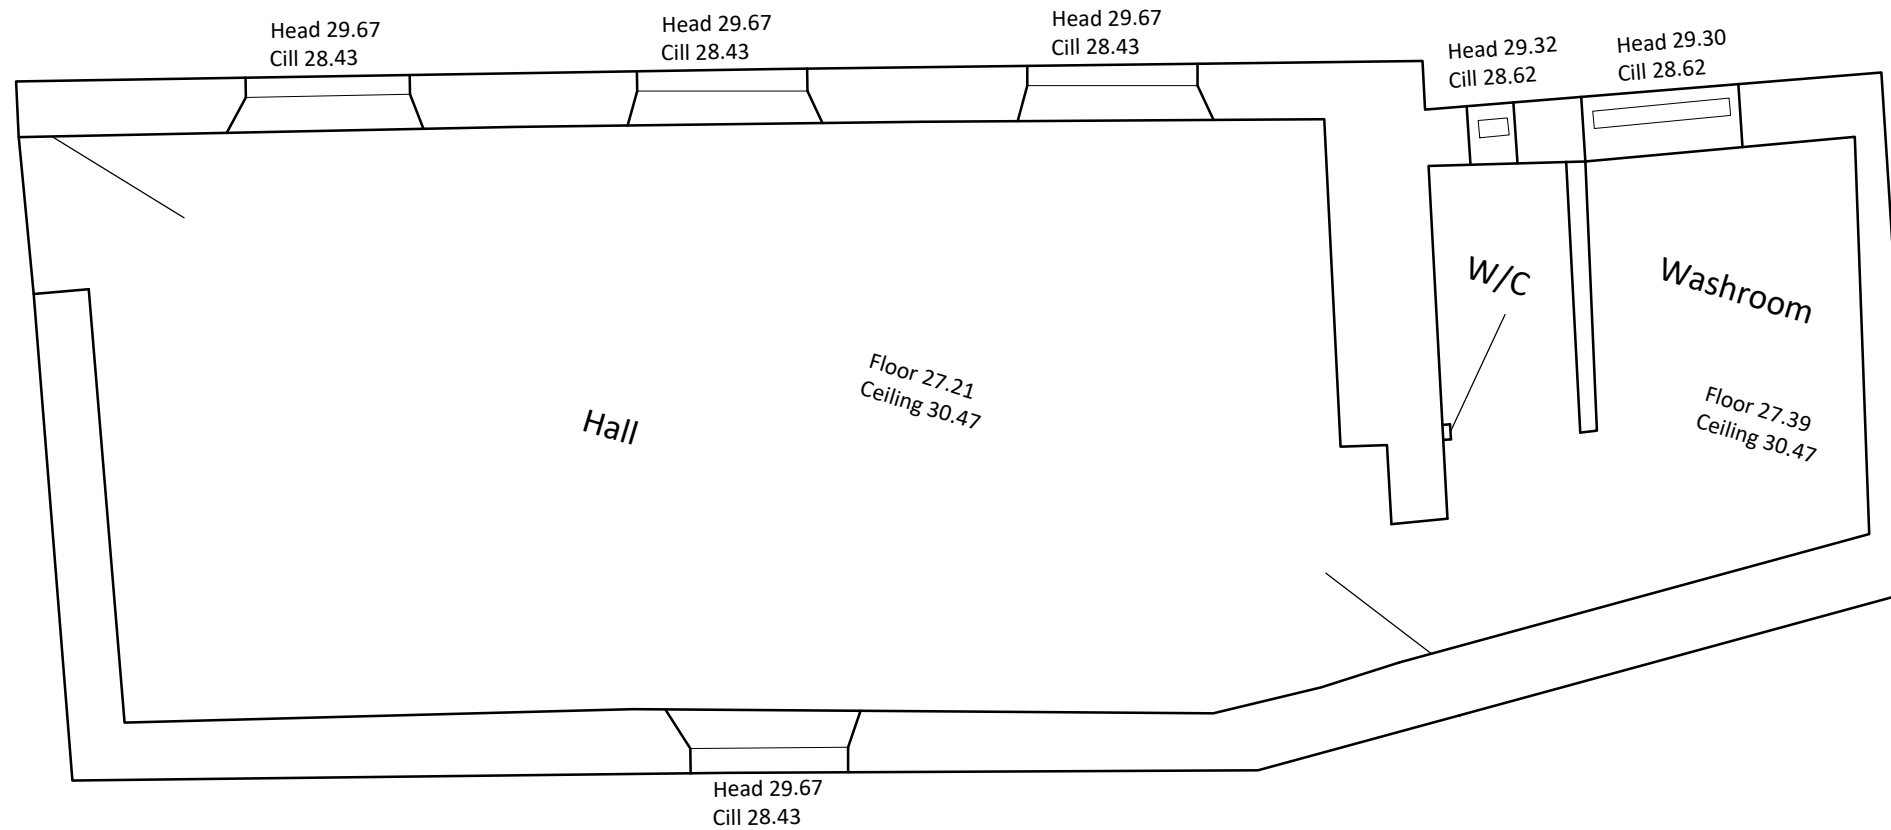

Existing Plan & Elevations

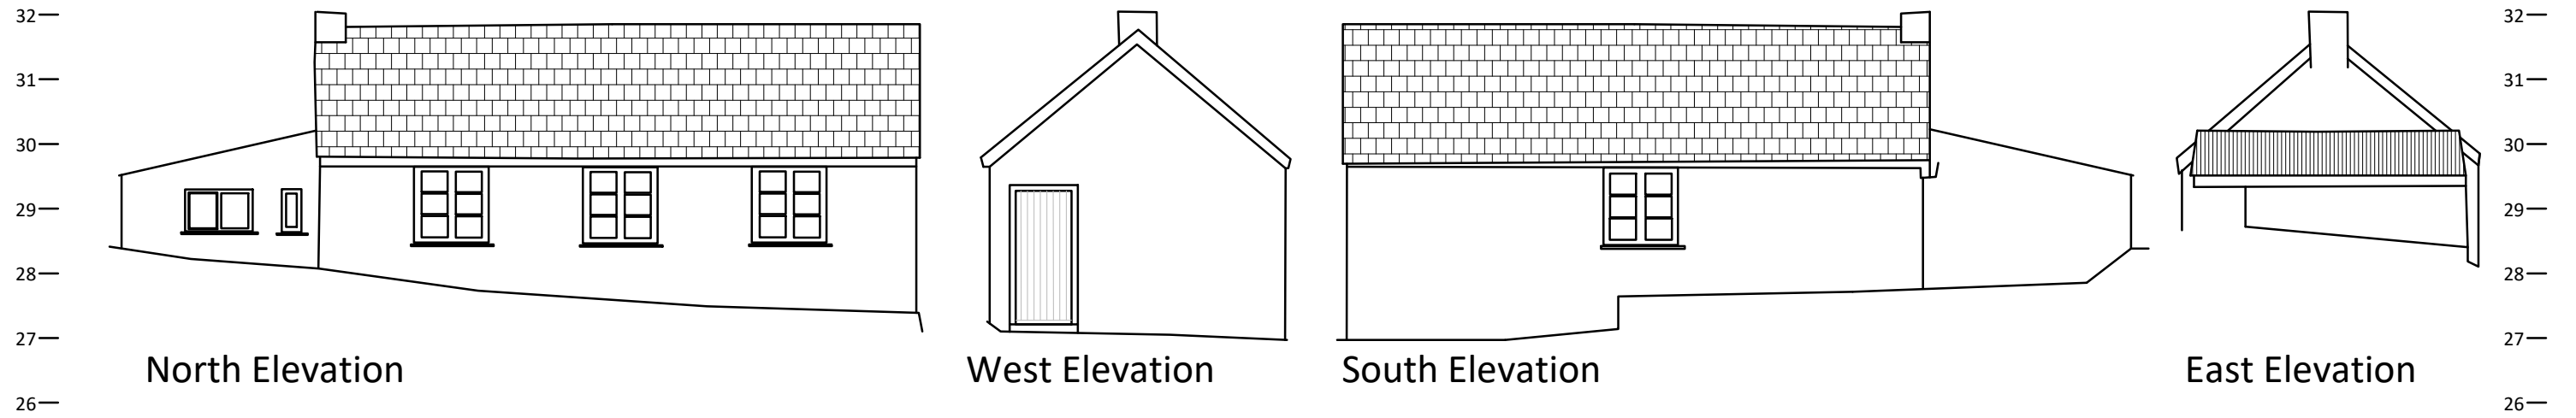

<p>CLIENT Mr & Mrs Reid</p> <p>PROJECT The Meeting Room Fore Street, Beer</p>	<p>DRAWING OF Existing Plans and Elevations</p>	<p>drawing no BD2014:03</p> <p>scale at A3 1:50 / 1:100</p>	<p>rev -</p> <p>date 15/12/20</p> <p>drawn ALP</p> <p>check CLP</p>	<p>Bean Designed Ltd 5 High Bank, West Hill Ottery St.Mary, EX11 1XX info@beandesignated.co.uk</p>	
-----------------------------------------------------------------------------------------------	-----------------------------------------------------	----------------------------------------------------------------------------	-------------------------------------------------------------------------------------	---	--