



All dimensions to be checked on site.
 All demolitions to be confirmed by a structural engineer prior to any work being carried out.
 Plans and Elevations are indicative only. Full building survey required for all heights etc.

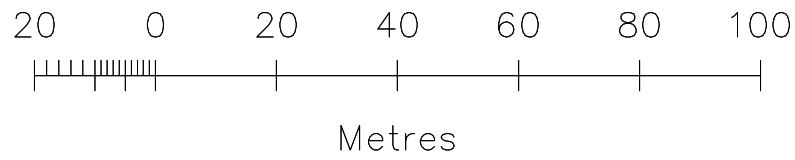

SITE/LOCATION PLAN SCALE 1:1250@A3

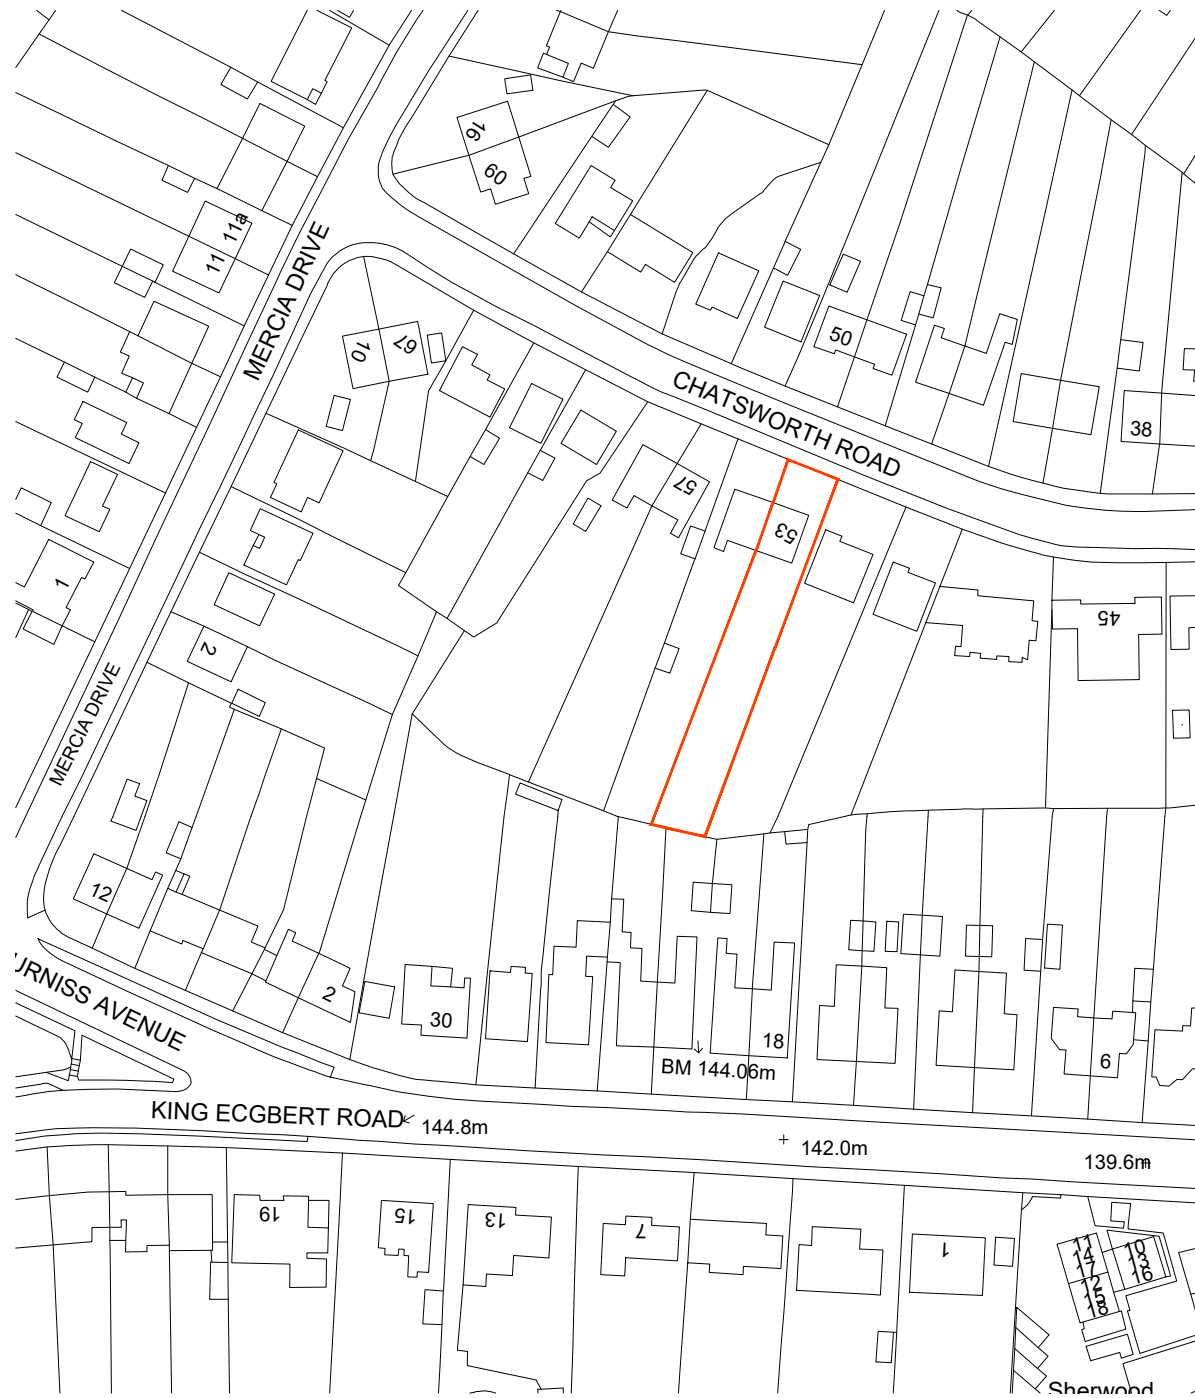

PROPOSED SITE/LOCATION PLAN SCALE 1:500@A3

client **MRS CHARLEY HURLEY**

project **53 CHATSWORTH ROAD
SHEFFIELD S17 3QG**

title **SITE/LOCATION PLANS**

drawing no **A18-202/PD-01-1** revision **B**

scale **1:1250/500@A3** date drawn **14/02/2019**

SPACE
studio



18 Mylor Road
Sheffield
S11 7PF

Telephone +44 (0) 114 263 1762

Revision - date drawn **14/02/2019** Drawn By **AMA**

Comments **FIRST ISSUE**

Revision **A** date drawn **05/06/2019** Drawn By **AMA**

Comments **CLIENTS CHANGES ADDED**

Revision **B** date drawn **025/11/2020** Drawn By **AMA**

Comments **CLIENTS CHANGES ADDED**