



# Location Plan

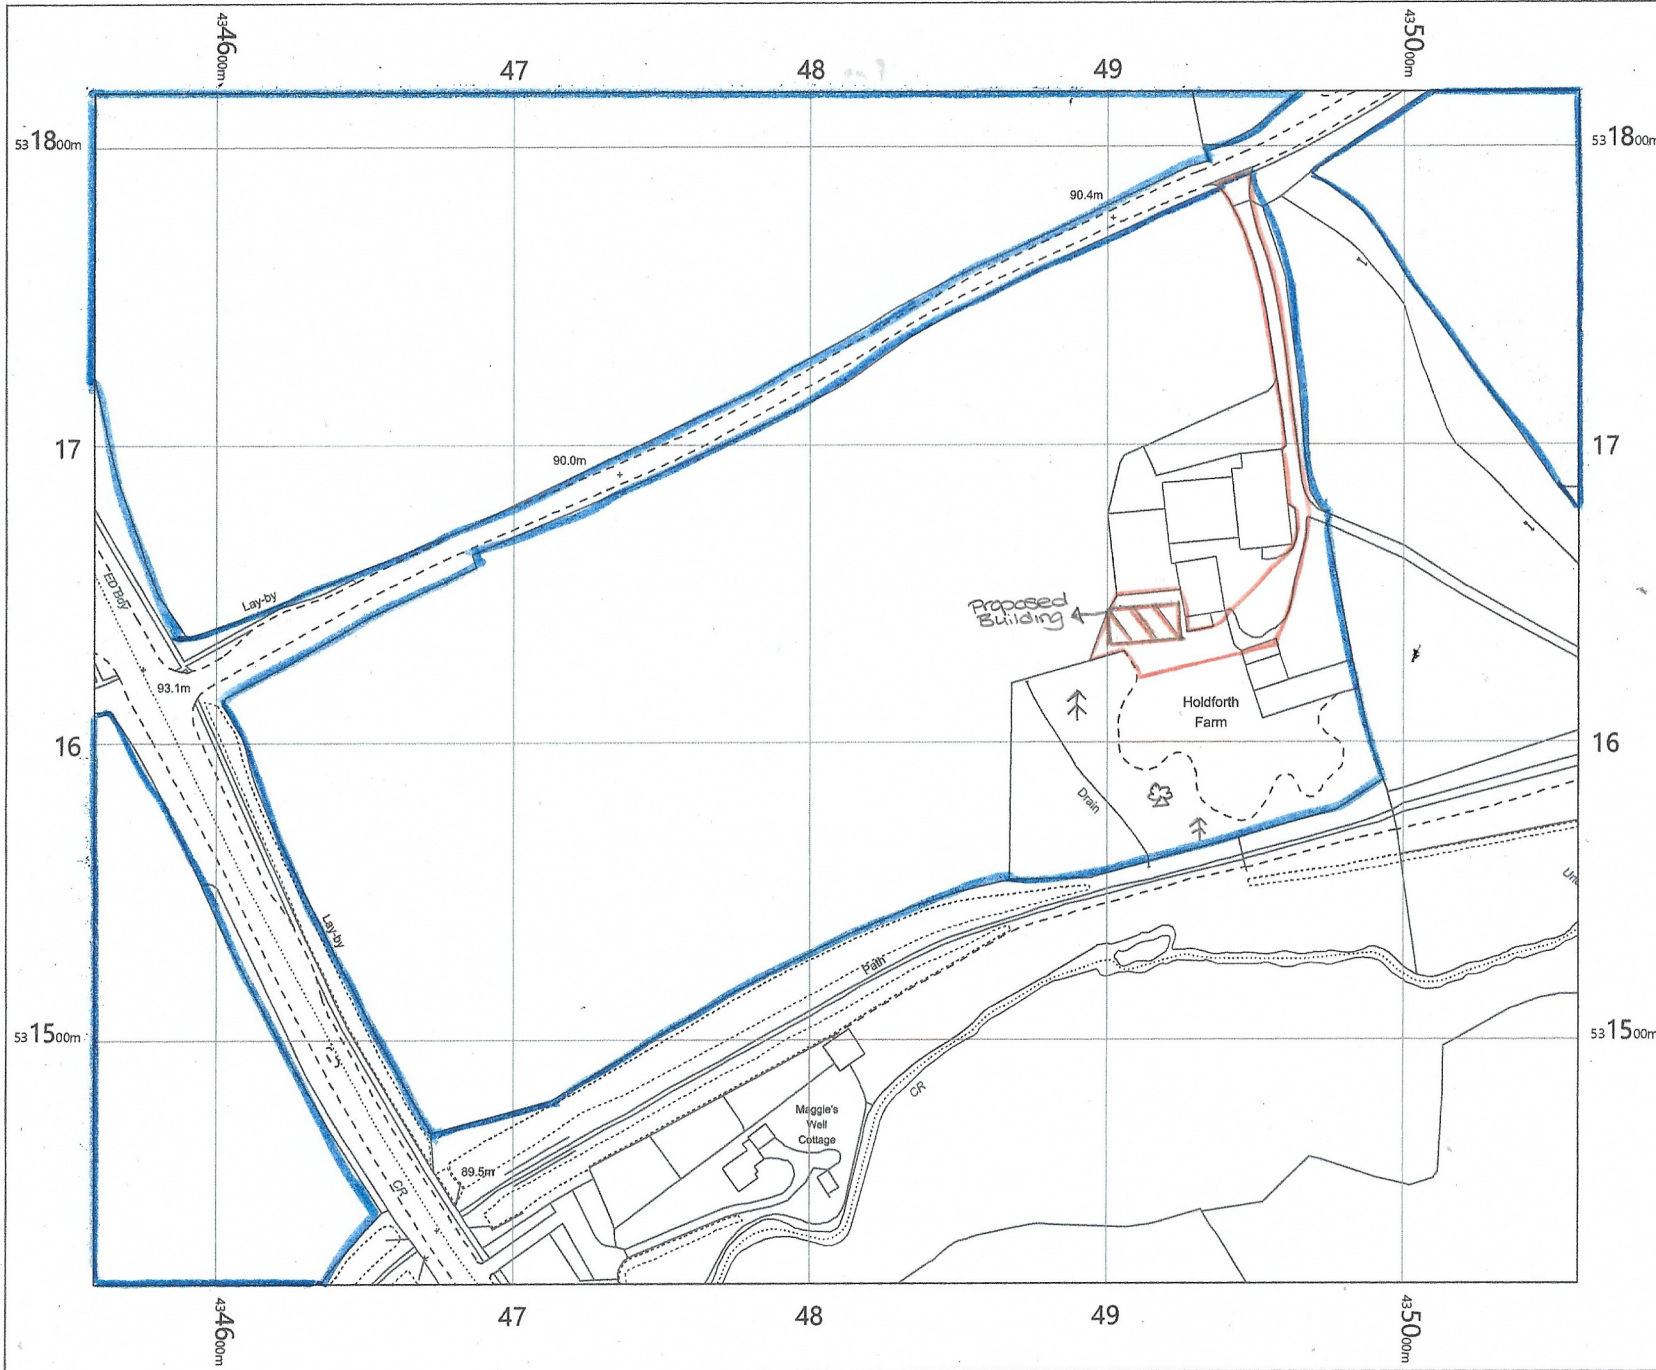

Holdforth Farm  
Bishop Middleham  
Ferryhill  
DL17 9DZ

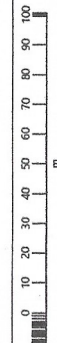

OS MasterMap 1250/2500/10000 scale  
Monday, January 11, 2021, ID: BW1-00930017  
maps.blackwell.co.uk

1:2500 scale print at A4, Centre: 434809 E, 531618 N

© Crown Copyright Ordnance Survey. Licence no. 100041041



**BLACKWELL'S**  
**MAPPING SERVICES**  
PERSONAL & PROFESSIONAL MAPPING  
www.blackwellmapping.co.uk

TEL: 0800 151 2612  
maps@blackwell.co.uk