



# Location Plan

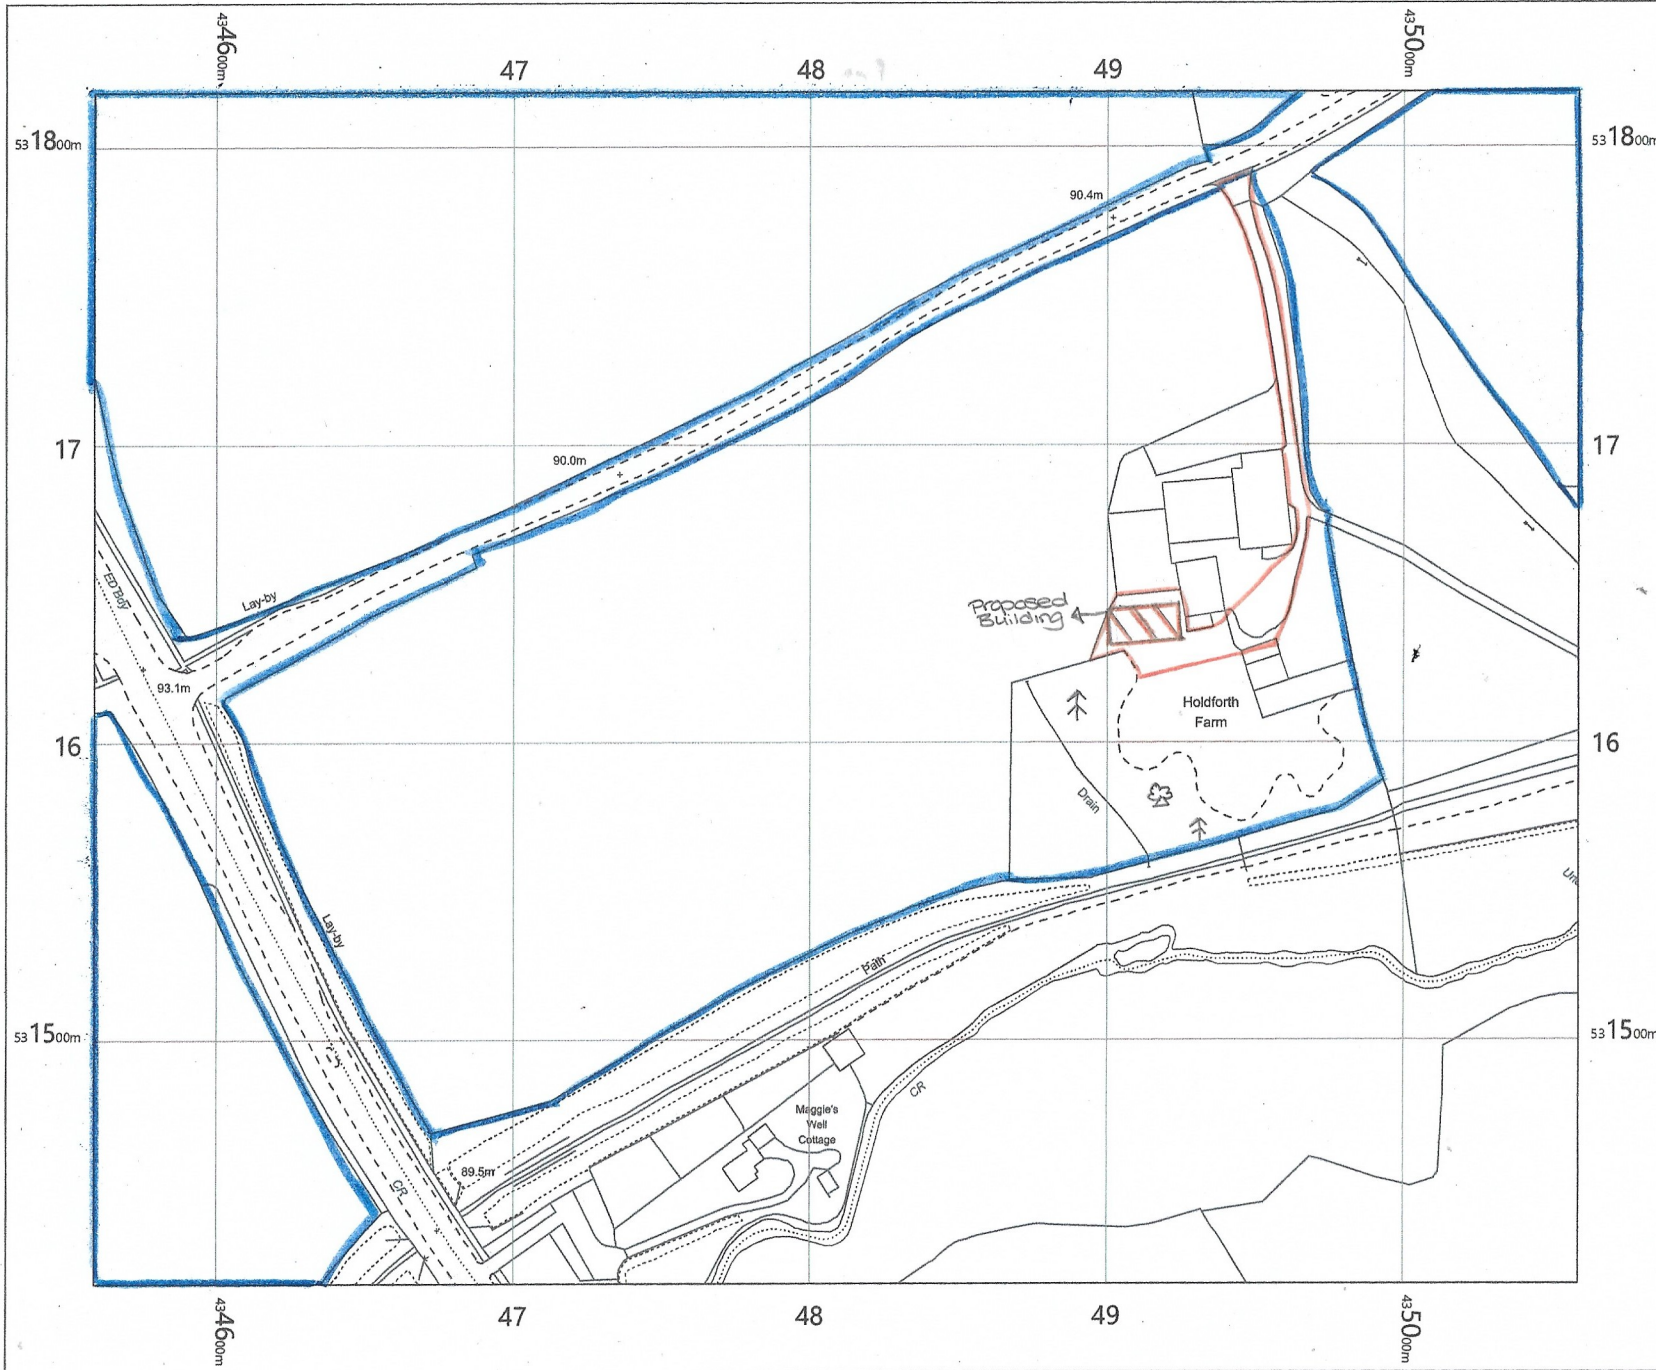

Holdforth Farm  
 Bishop Middleham  
 Ferryhill  
 DL17 9DZ

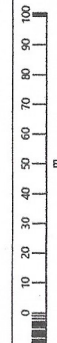

OS MasterMap 1250/2500/10000 scale  
 Monday, January 11, 2021, ID: BW1-00930017  
[maps.blackwell.co.uk](http://maps.blackwell.co.uk)

1:2500 scale print at A4, Centre: 434809 E, 531618 N

© Crown Copyright Ordnance Survey. Licence no. 100041041



**BLACKWELL'S**  
**MAPPING SERVICES**  
 PERSONAL & PROFESSIONAL MAPPING  
[www.blackwellmapping.co.uk](http://www.blackwellmapping.co.uk)

TEL: 0800 151 2612  
[maps@blackwell.co.uk](mailto:maps@blackwell.co.uk)