
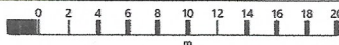


Site Plan

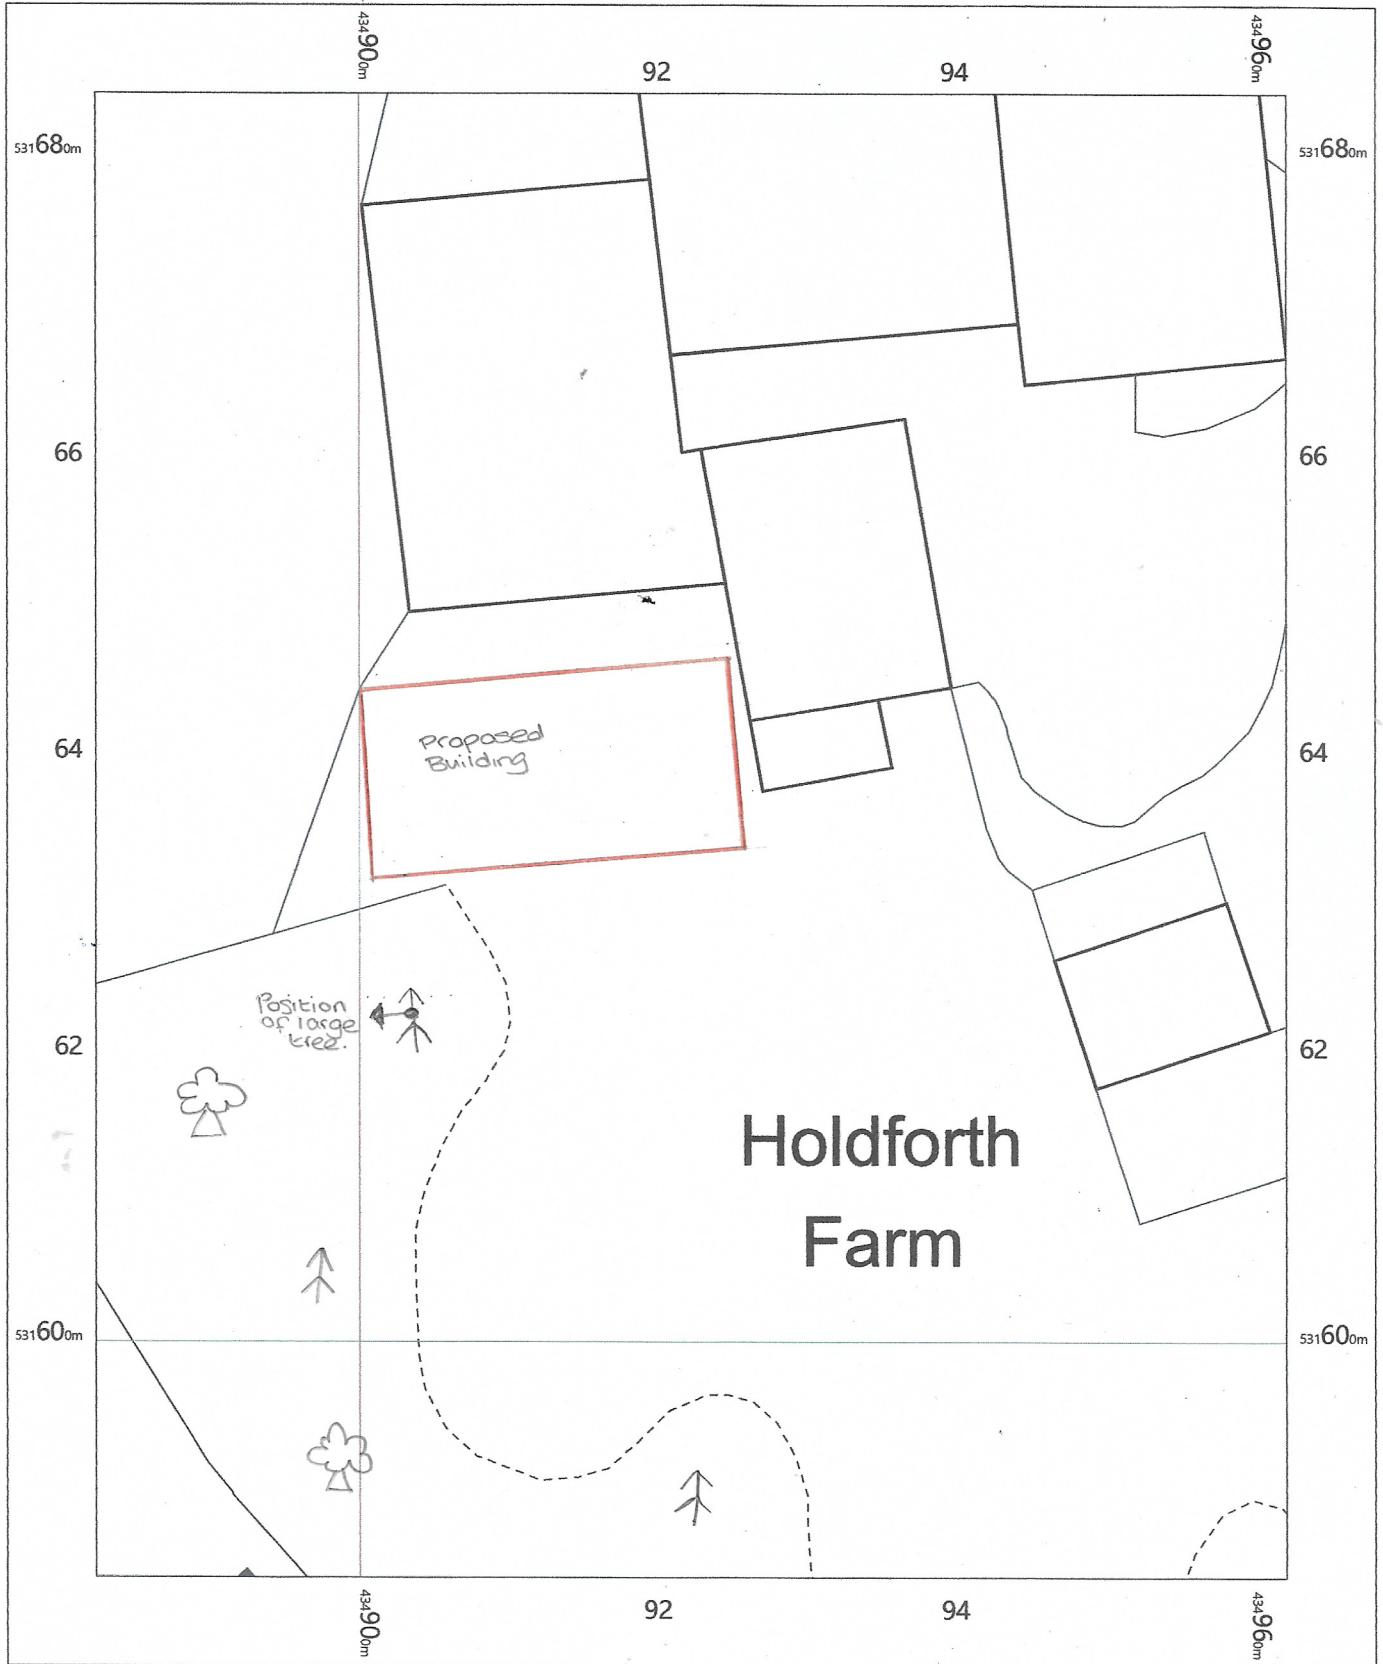

Holdforth Farm
Bishop Middleham
Ferryhill
DL17 9DZ

OS MasterMap 1250/2500/10000 scale
Monday, January 11, 2021, ID: BW1-00930018
maps.blackwell.co.uk

1:500 scale print at A4, Centre: 434922 E, 531634 N

©Crown Copyright Ordnance Survey. Licence no. 100041041



BLACKWELL'S
MAPPING SERVICES
PERSONAL & PROFESSIONAL MAPPING
www.blackwellmapping.co.uk

TEL: 0800 151 2612
maps@blackwell.co.uk