
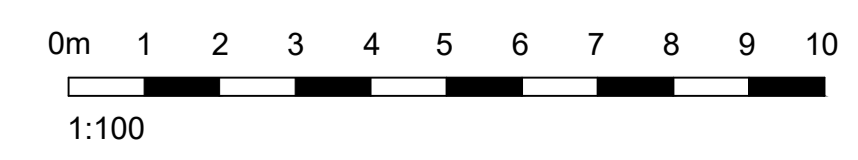
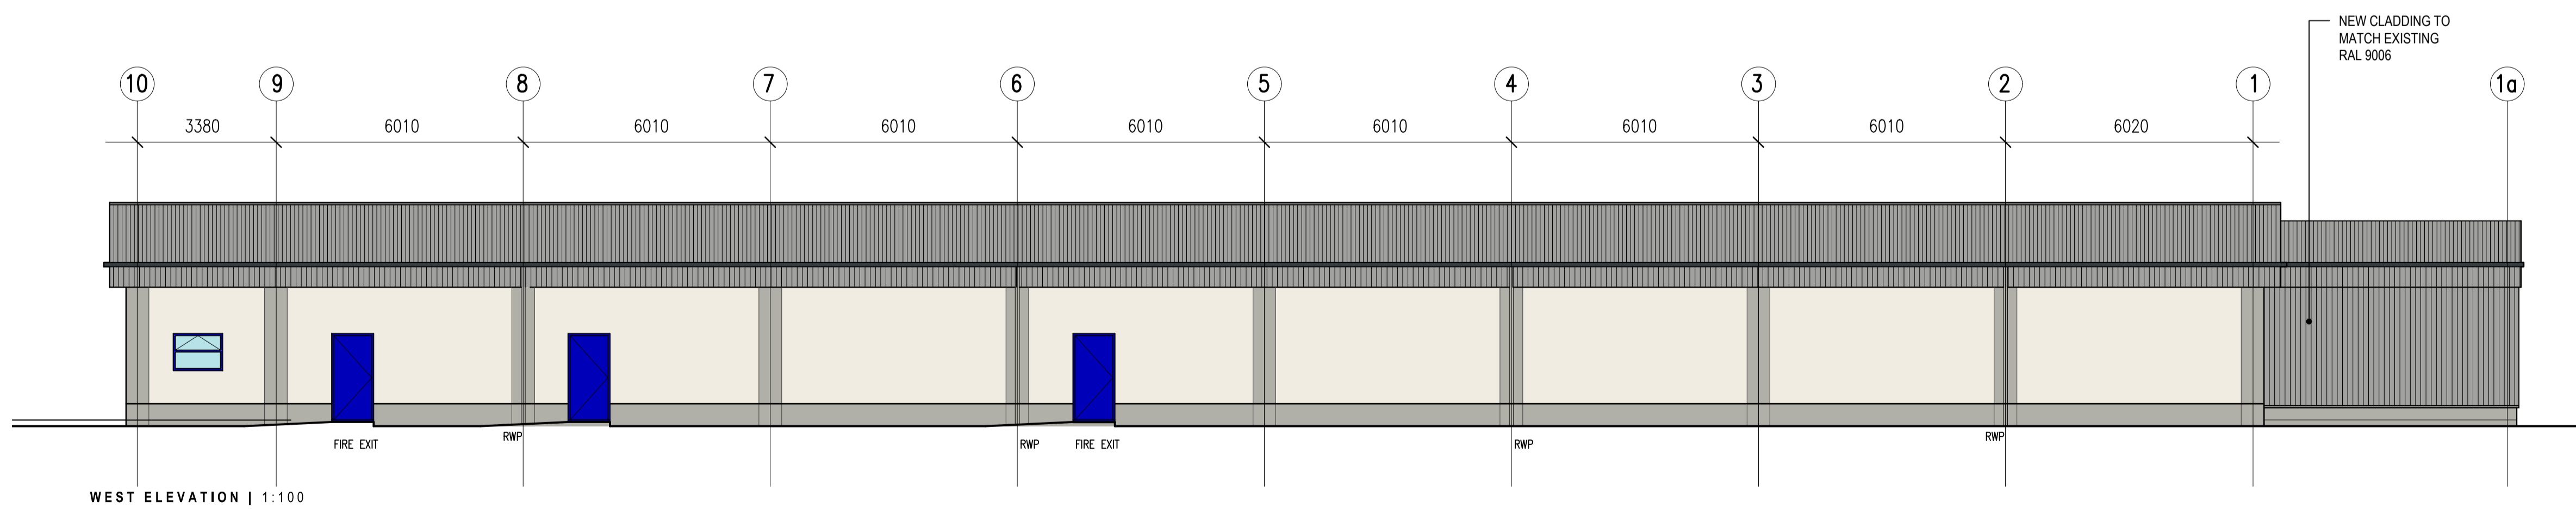
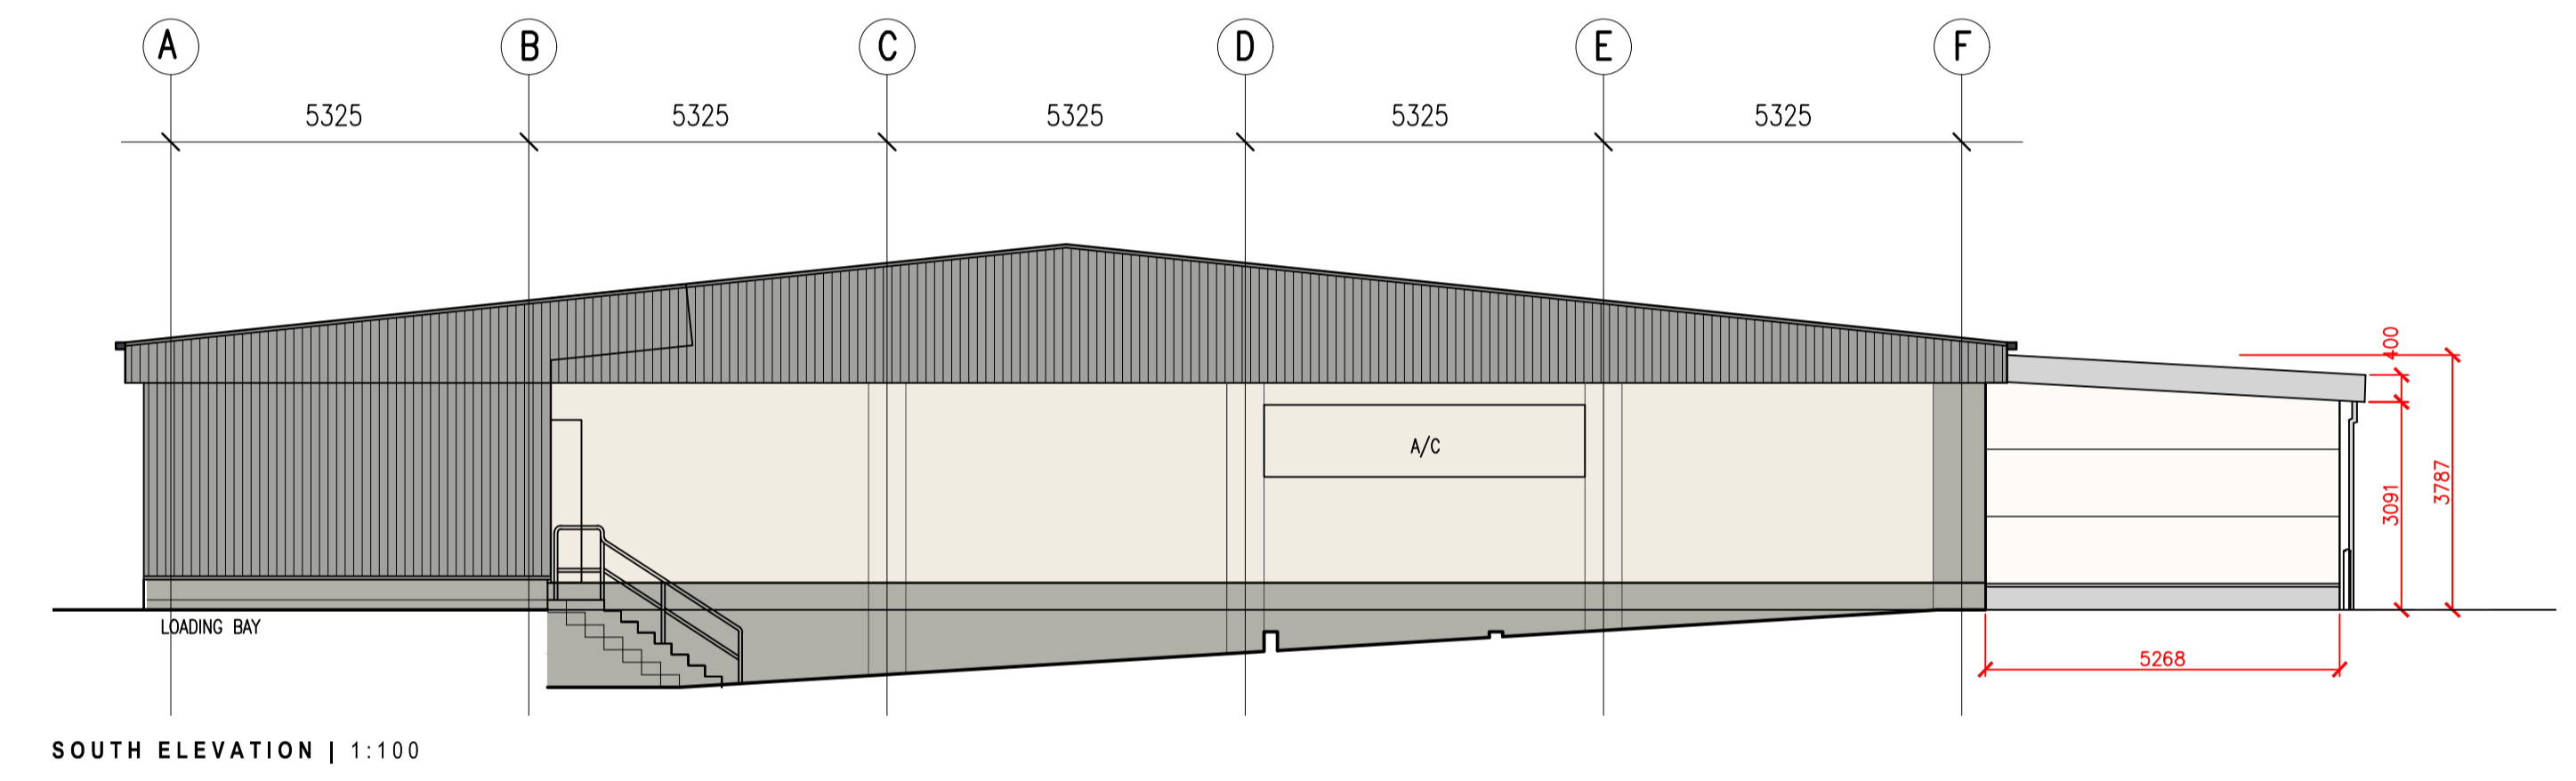
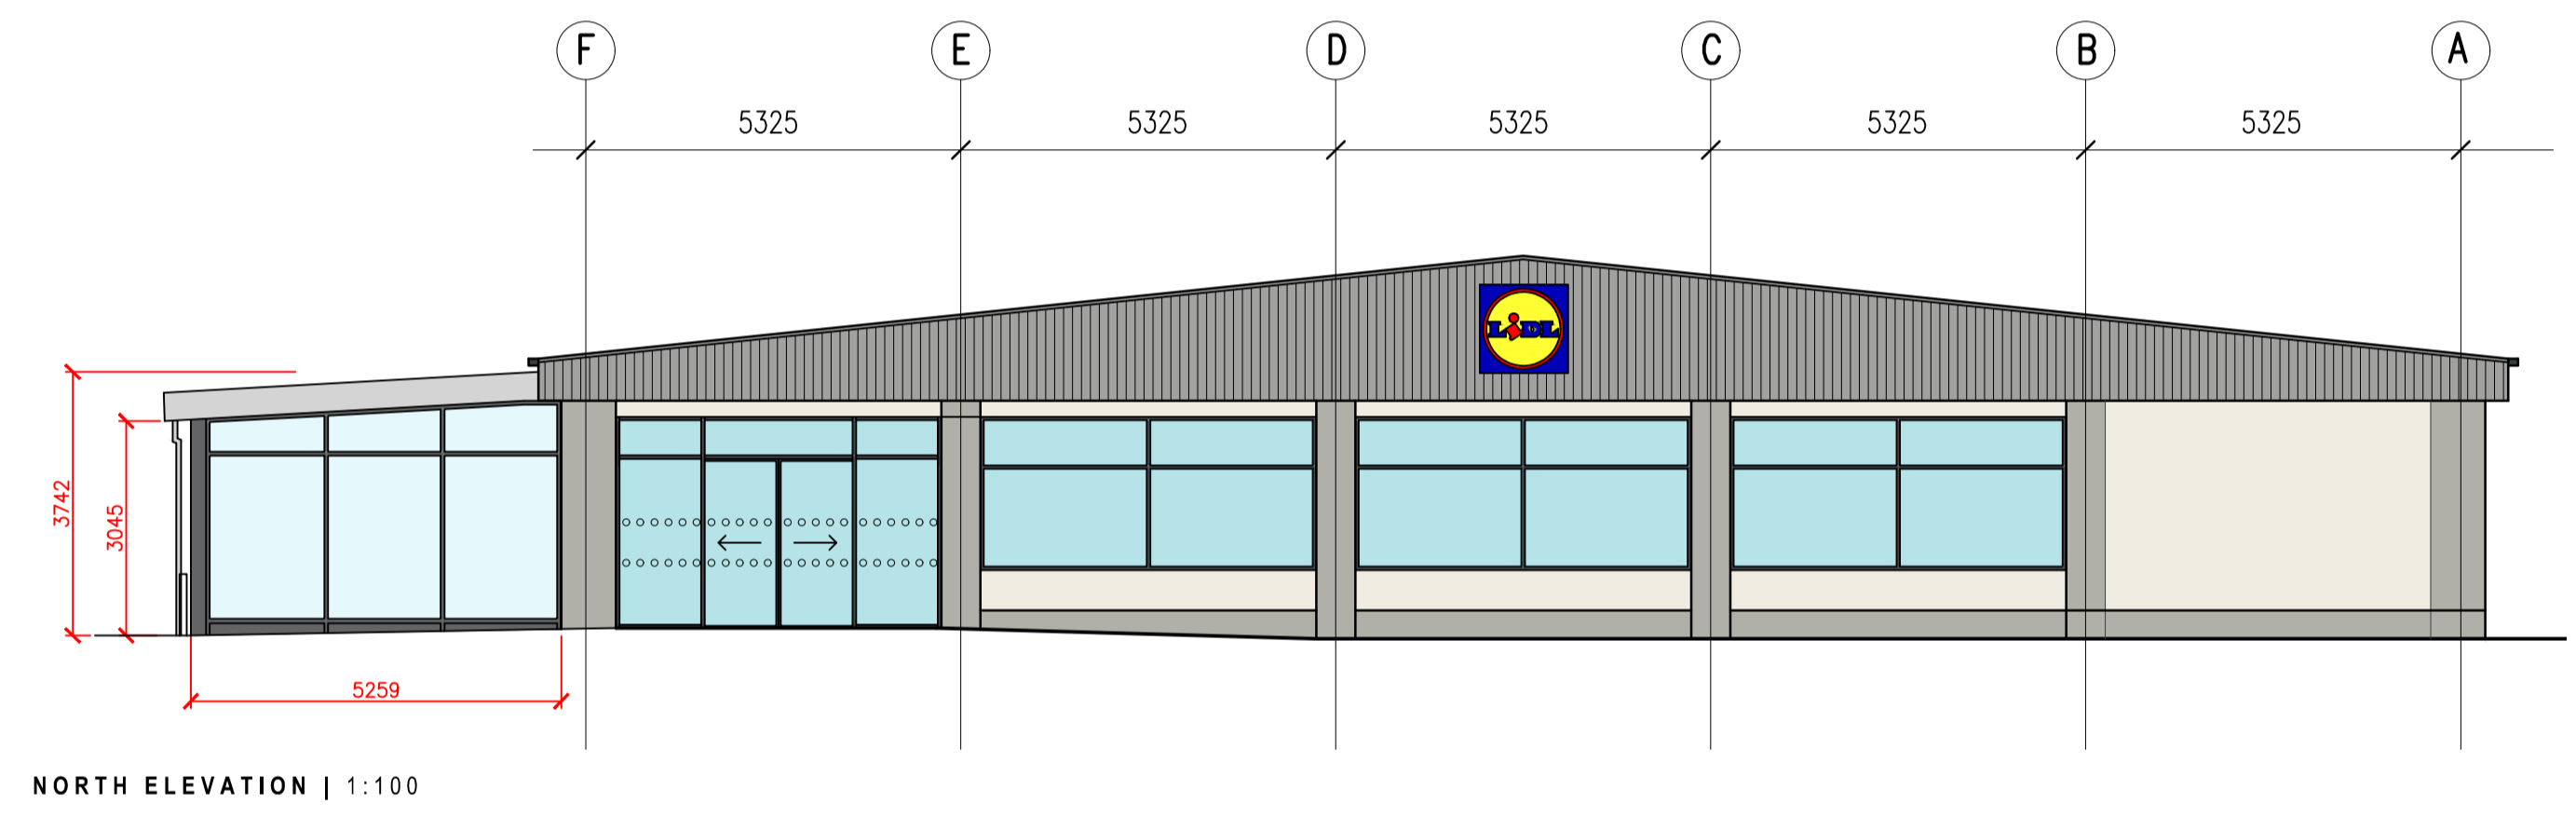


1. Do not scale this drawing - if in doubt ask.  
 2. All sizes to be checked on site prior to construction.  
 3. This drawing is the copyright of the author.

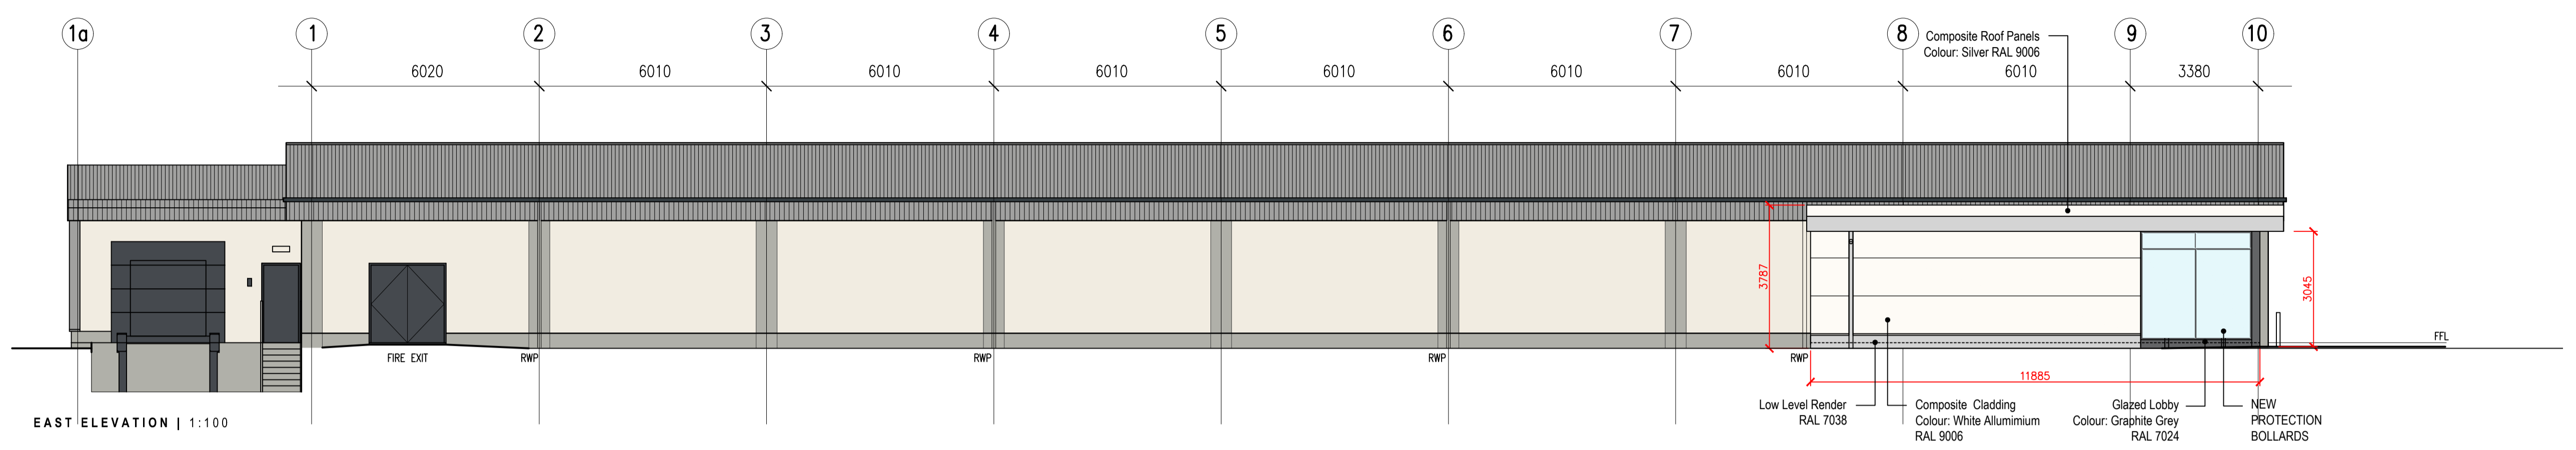

**smith design associates**  
 www.smithdesign.co.uk

Chartered Architects  
 16 Lynedoch Crescent, Glasgow G3 6EQ  
 client: Lidl UK GmbH

project: Proposed Retail Unit Extension  
 Main Street, BAILLIESTON

drawing: Proposed Elevations original size: A1

scale: 1:100 A1 | 1:200 A3  
 date: 03.12.20  
 status: PLANNING

job no. G2910-04 AL(0)016  
 drawing no. revision