




2. All sizes to be checked on site prior to construction.
3. This drawing is the copyright of the author.

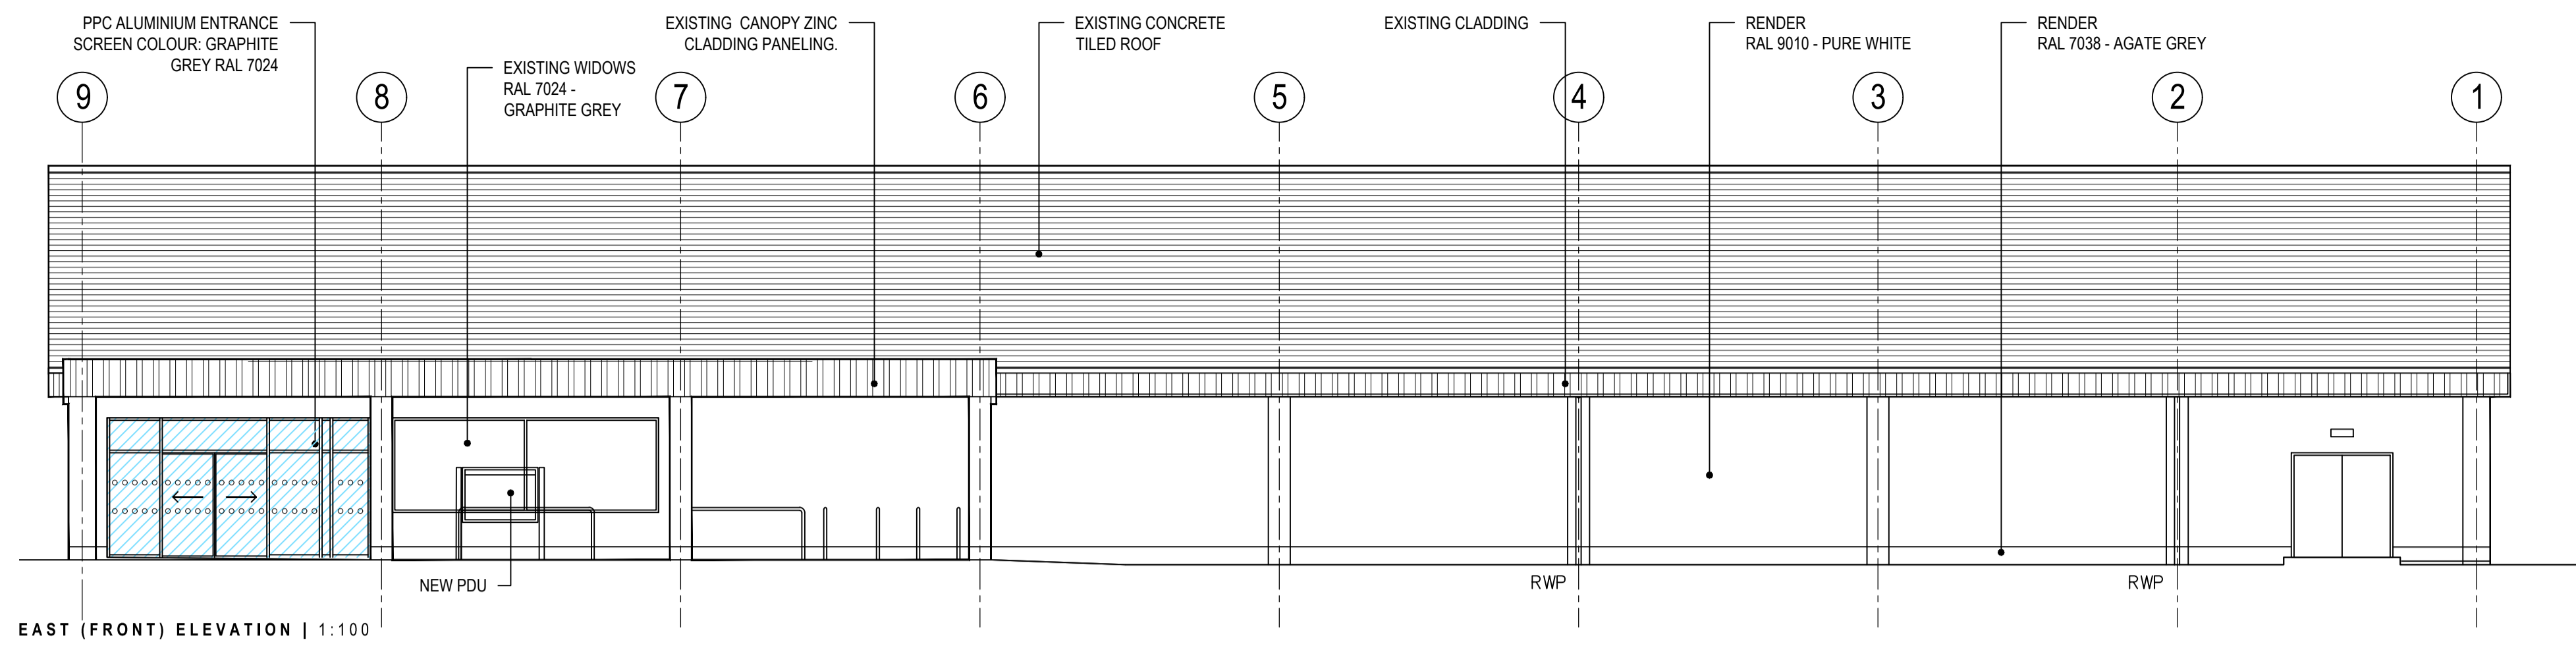


EAST (FRONT) ELEVATION | 1:100

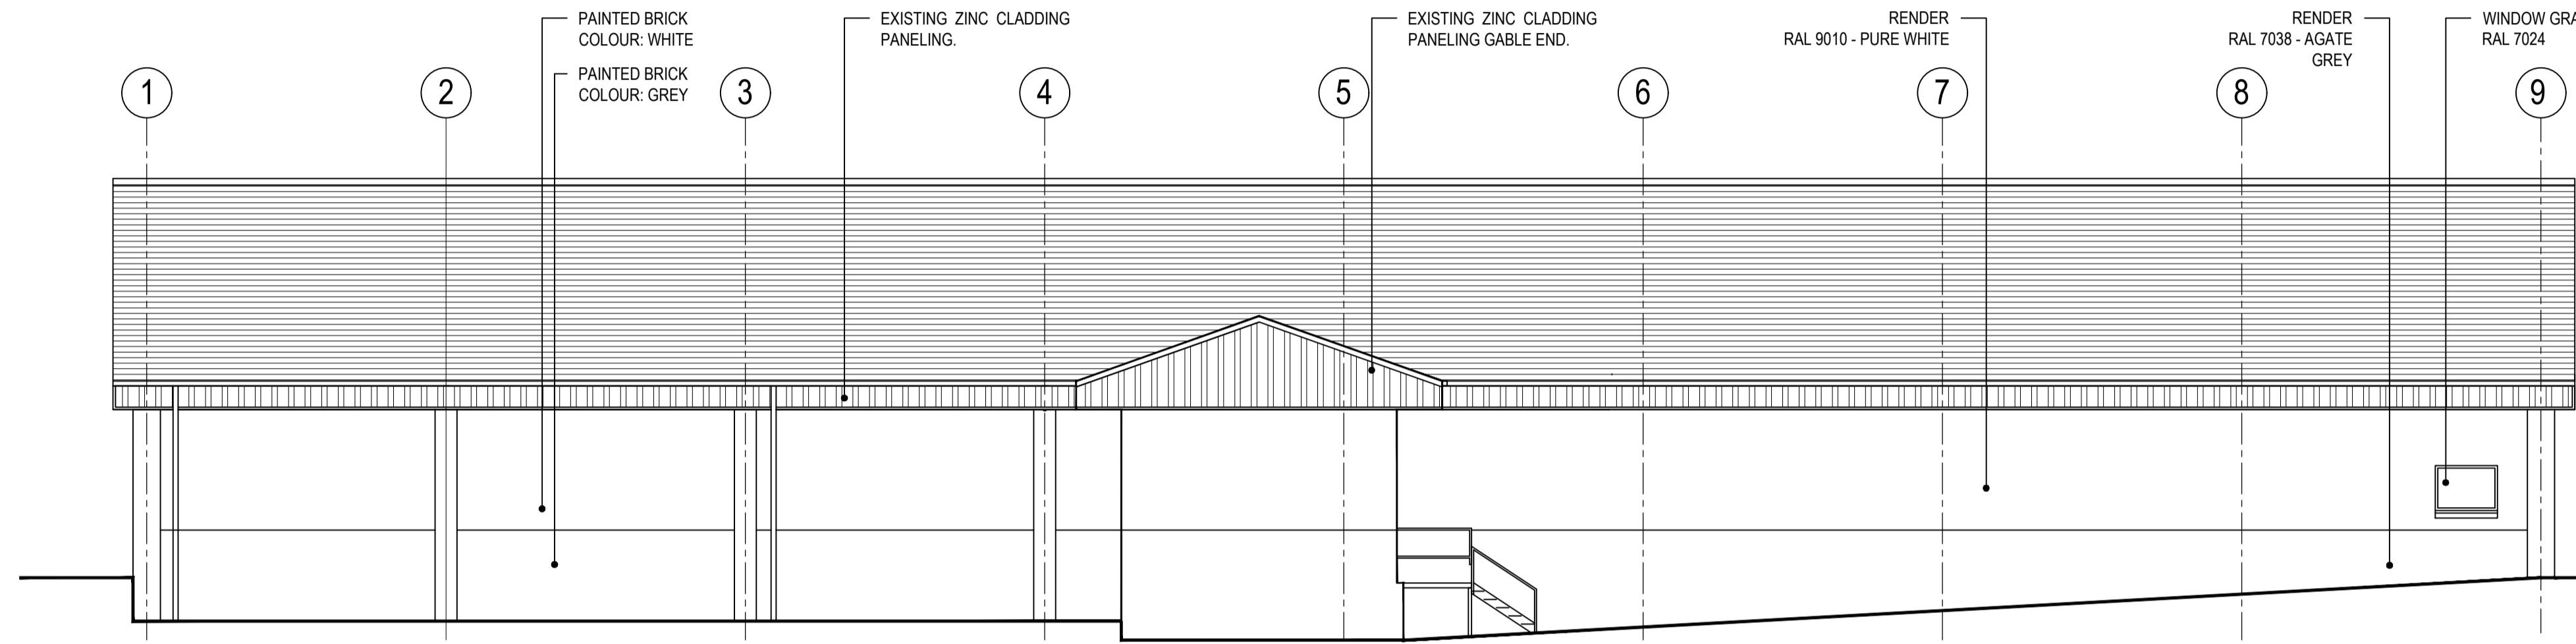


WEST (REAR) ELEVATION | 1:100

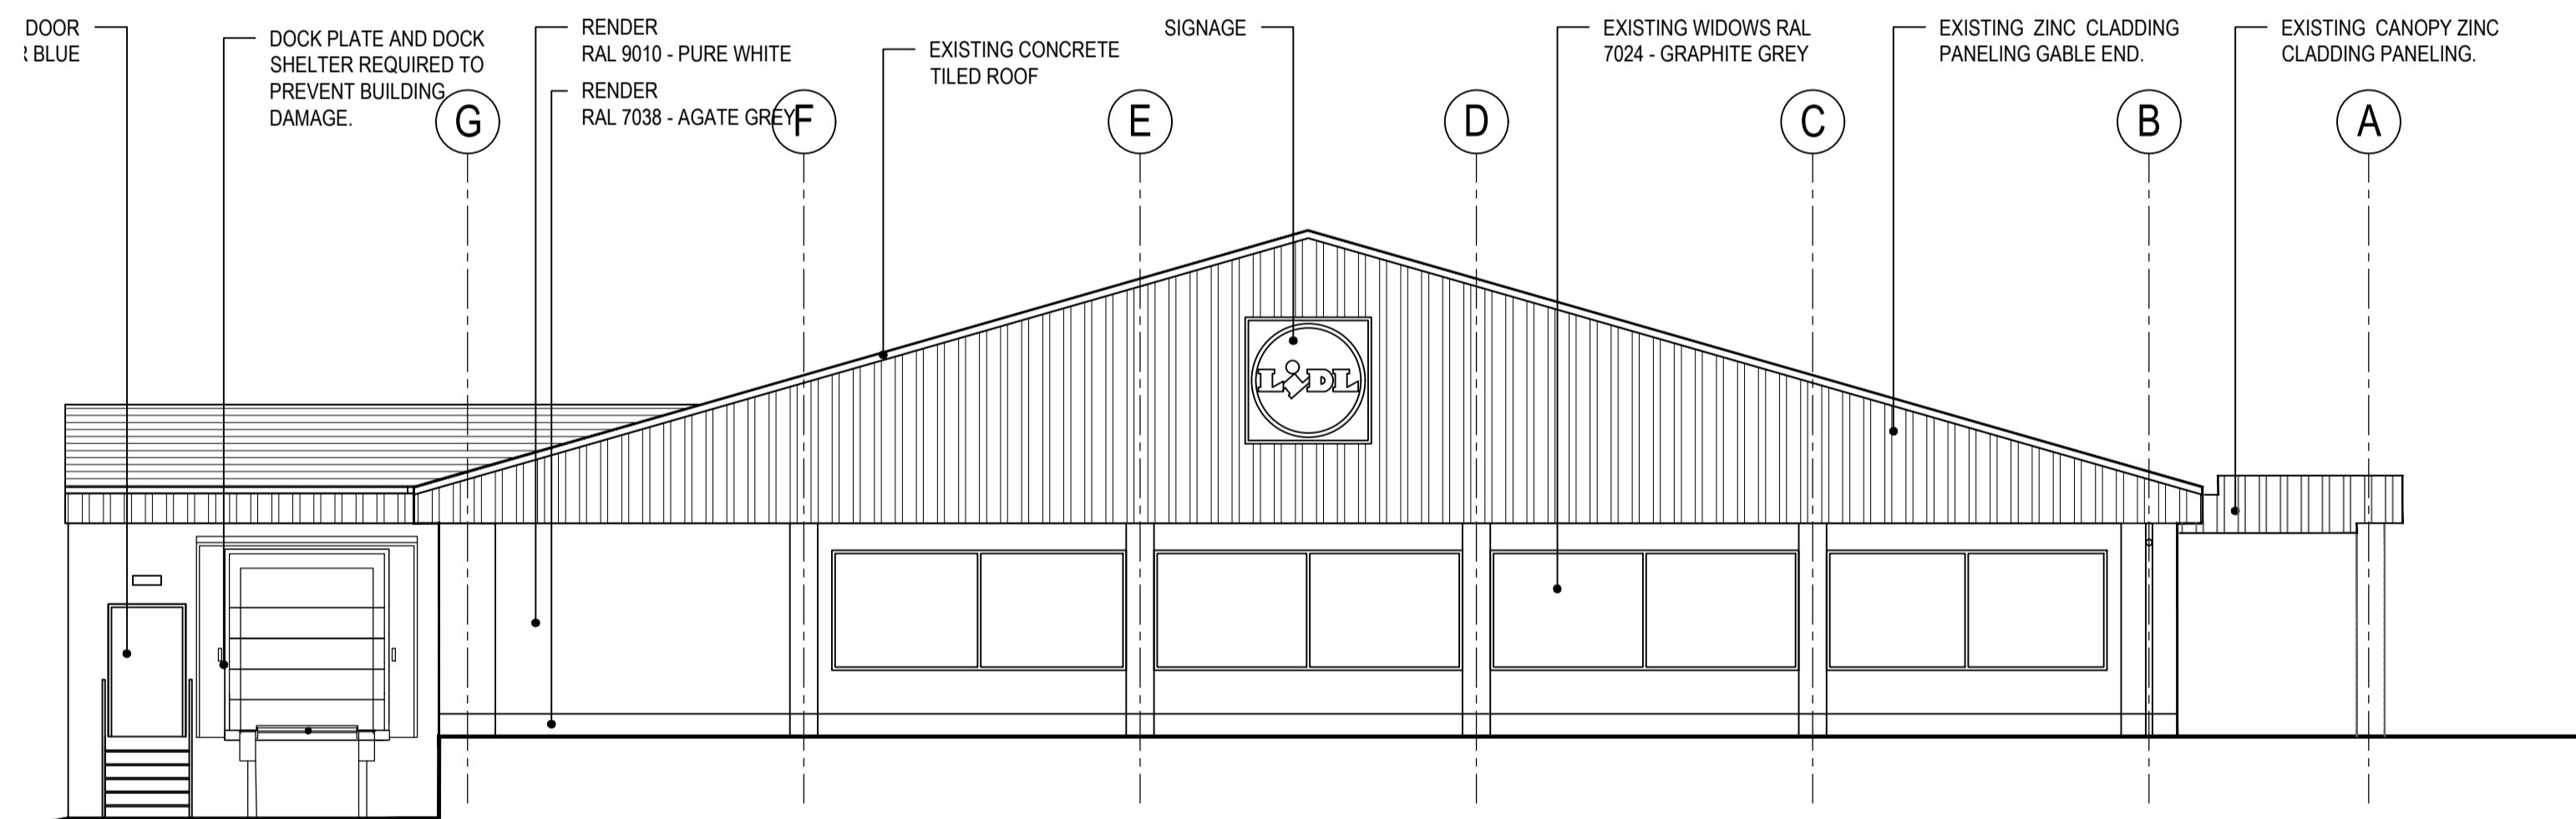

SOUTH (SIDE) ELEVATION | 1:100

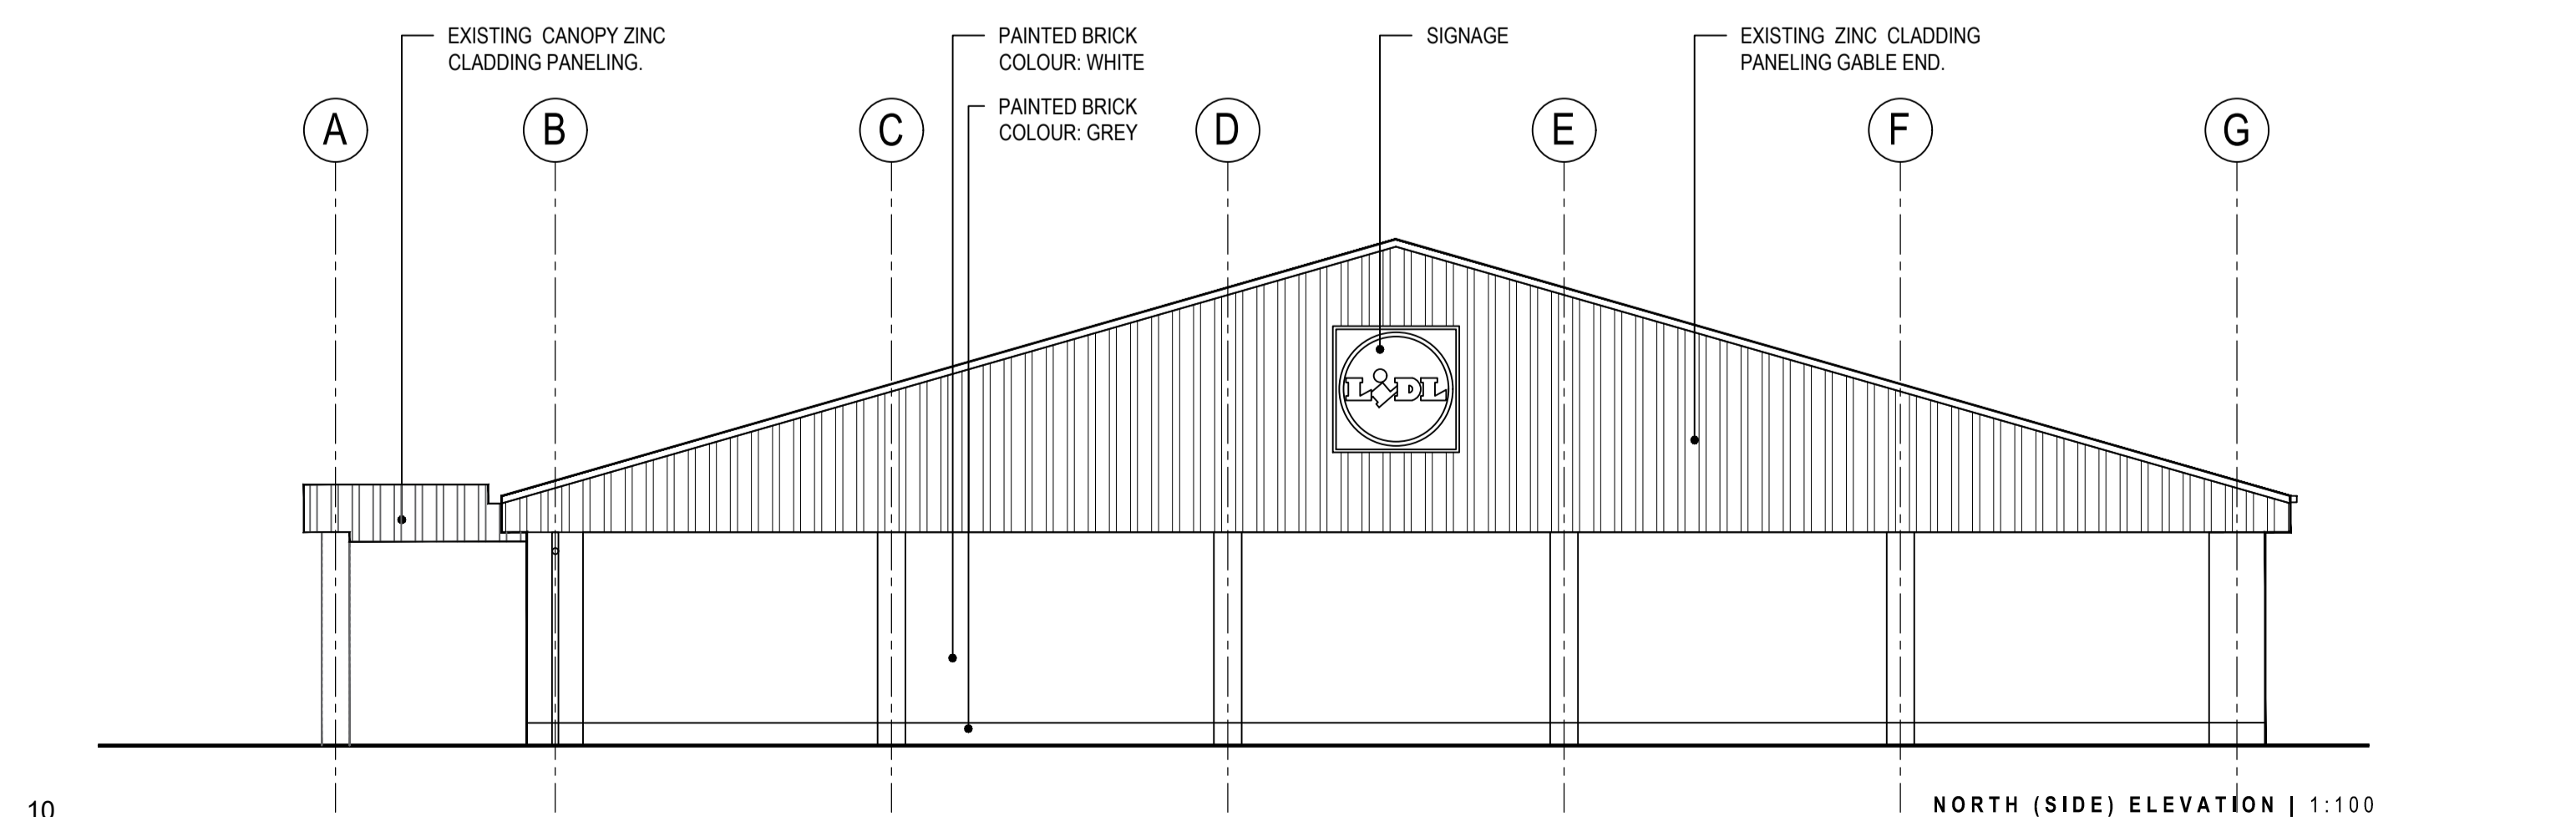

NORTH (SIDE) ELEVATION | 1:100

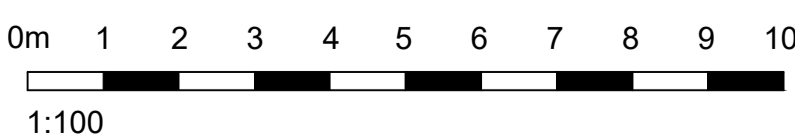

smith design associates
www.smithdesign.co.uk

Chartered Architects
16 Lynedoch Crescent, Glasgow G3 6EQ
client: Lidl UK GmbH

project: Proposed Retail Unit Extension
Crookston Road, GLASGOW

drawing: Existing Elevations original size: A1

scale: 1:100 A1 | 1:200 A3 drawn: NAK

date: 06.01.20 checked:

status: PLANNING passed:

job no. G2910-06 AL(0)006 drawing no. revision: