


Flat roof dormer below existing ridge

Tile cladding

Proposed chimney to replicate existing demolished chimney

Brickwork to match existing

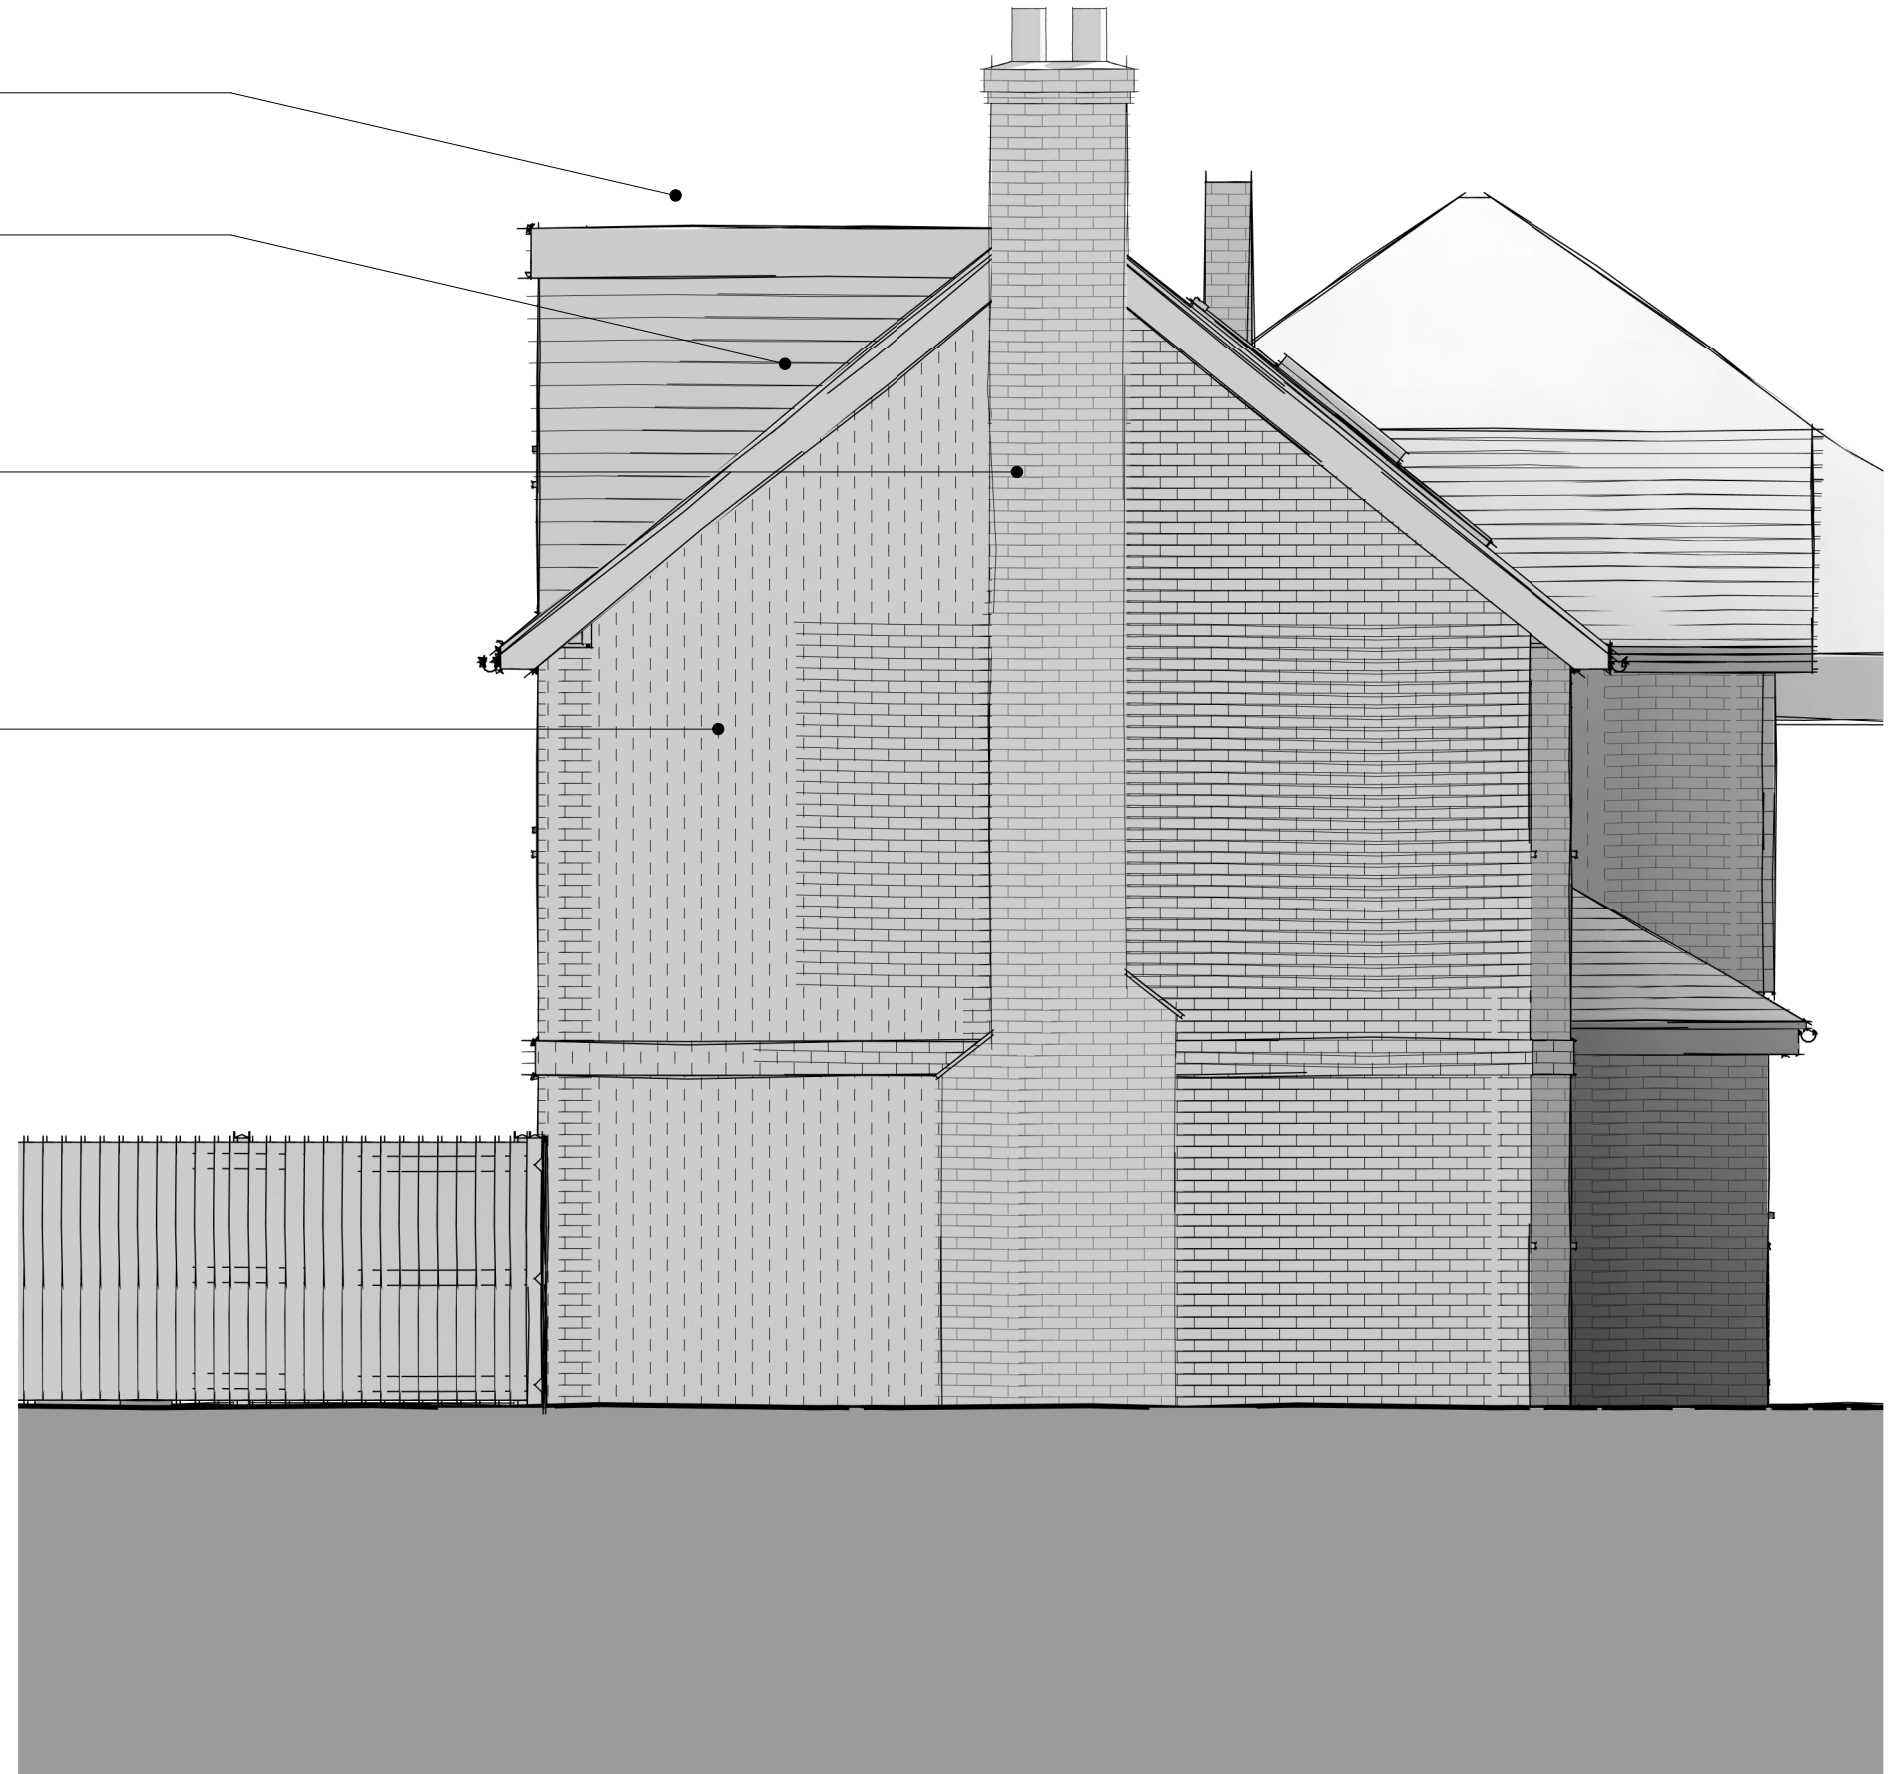

PROJECT	SCALE	DATE	CHECKED BY
15 Bowyer Walk, Ascot-Planning	1 : 50	Dec 2020	mAdt
DRAWING TITLE	DRAWING NUMBER	DRAWN BY	REVISION NO.
Proposed Side Elevation North West	20.17 PL17	LM	