




- Notes
- 1- This drawing is not for construction
 - 2- All Dimension are in millimeters
 - 3- Dimensions are not to be scaled directly from drawings
 - 4- All dimensions are to be checked on site and the Architect is to be inform of any discrepancies before construction commences
 - 5- All references to drawings refer to current revision of that drawing
 - 6- The Copyright of this drawing belongs to Architectural Design Point Limited.

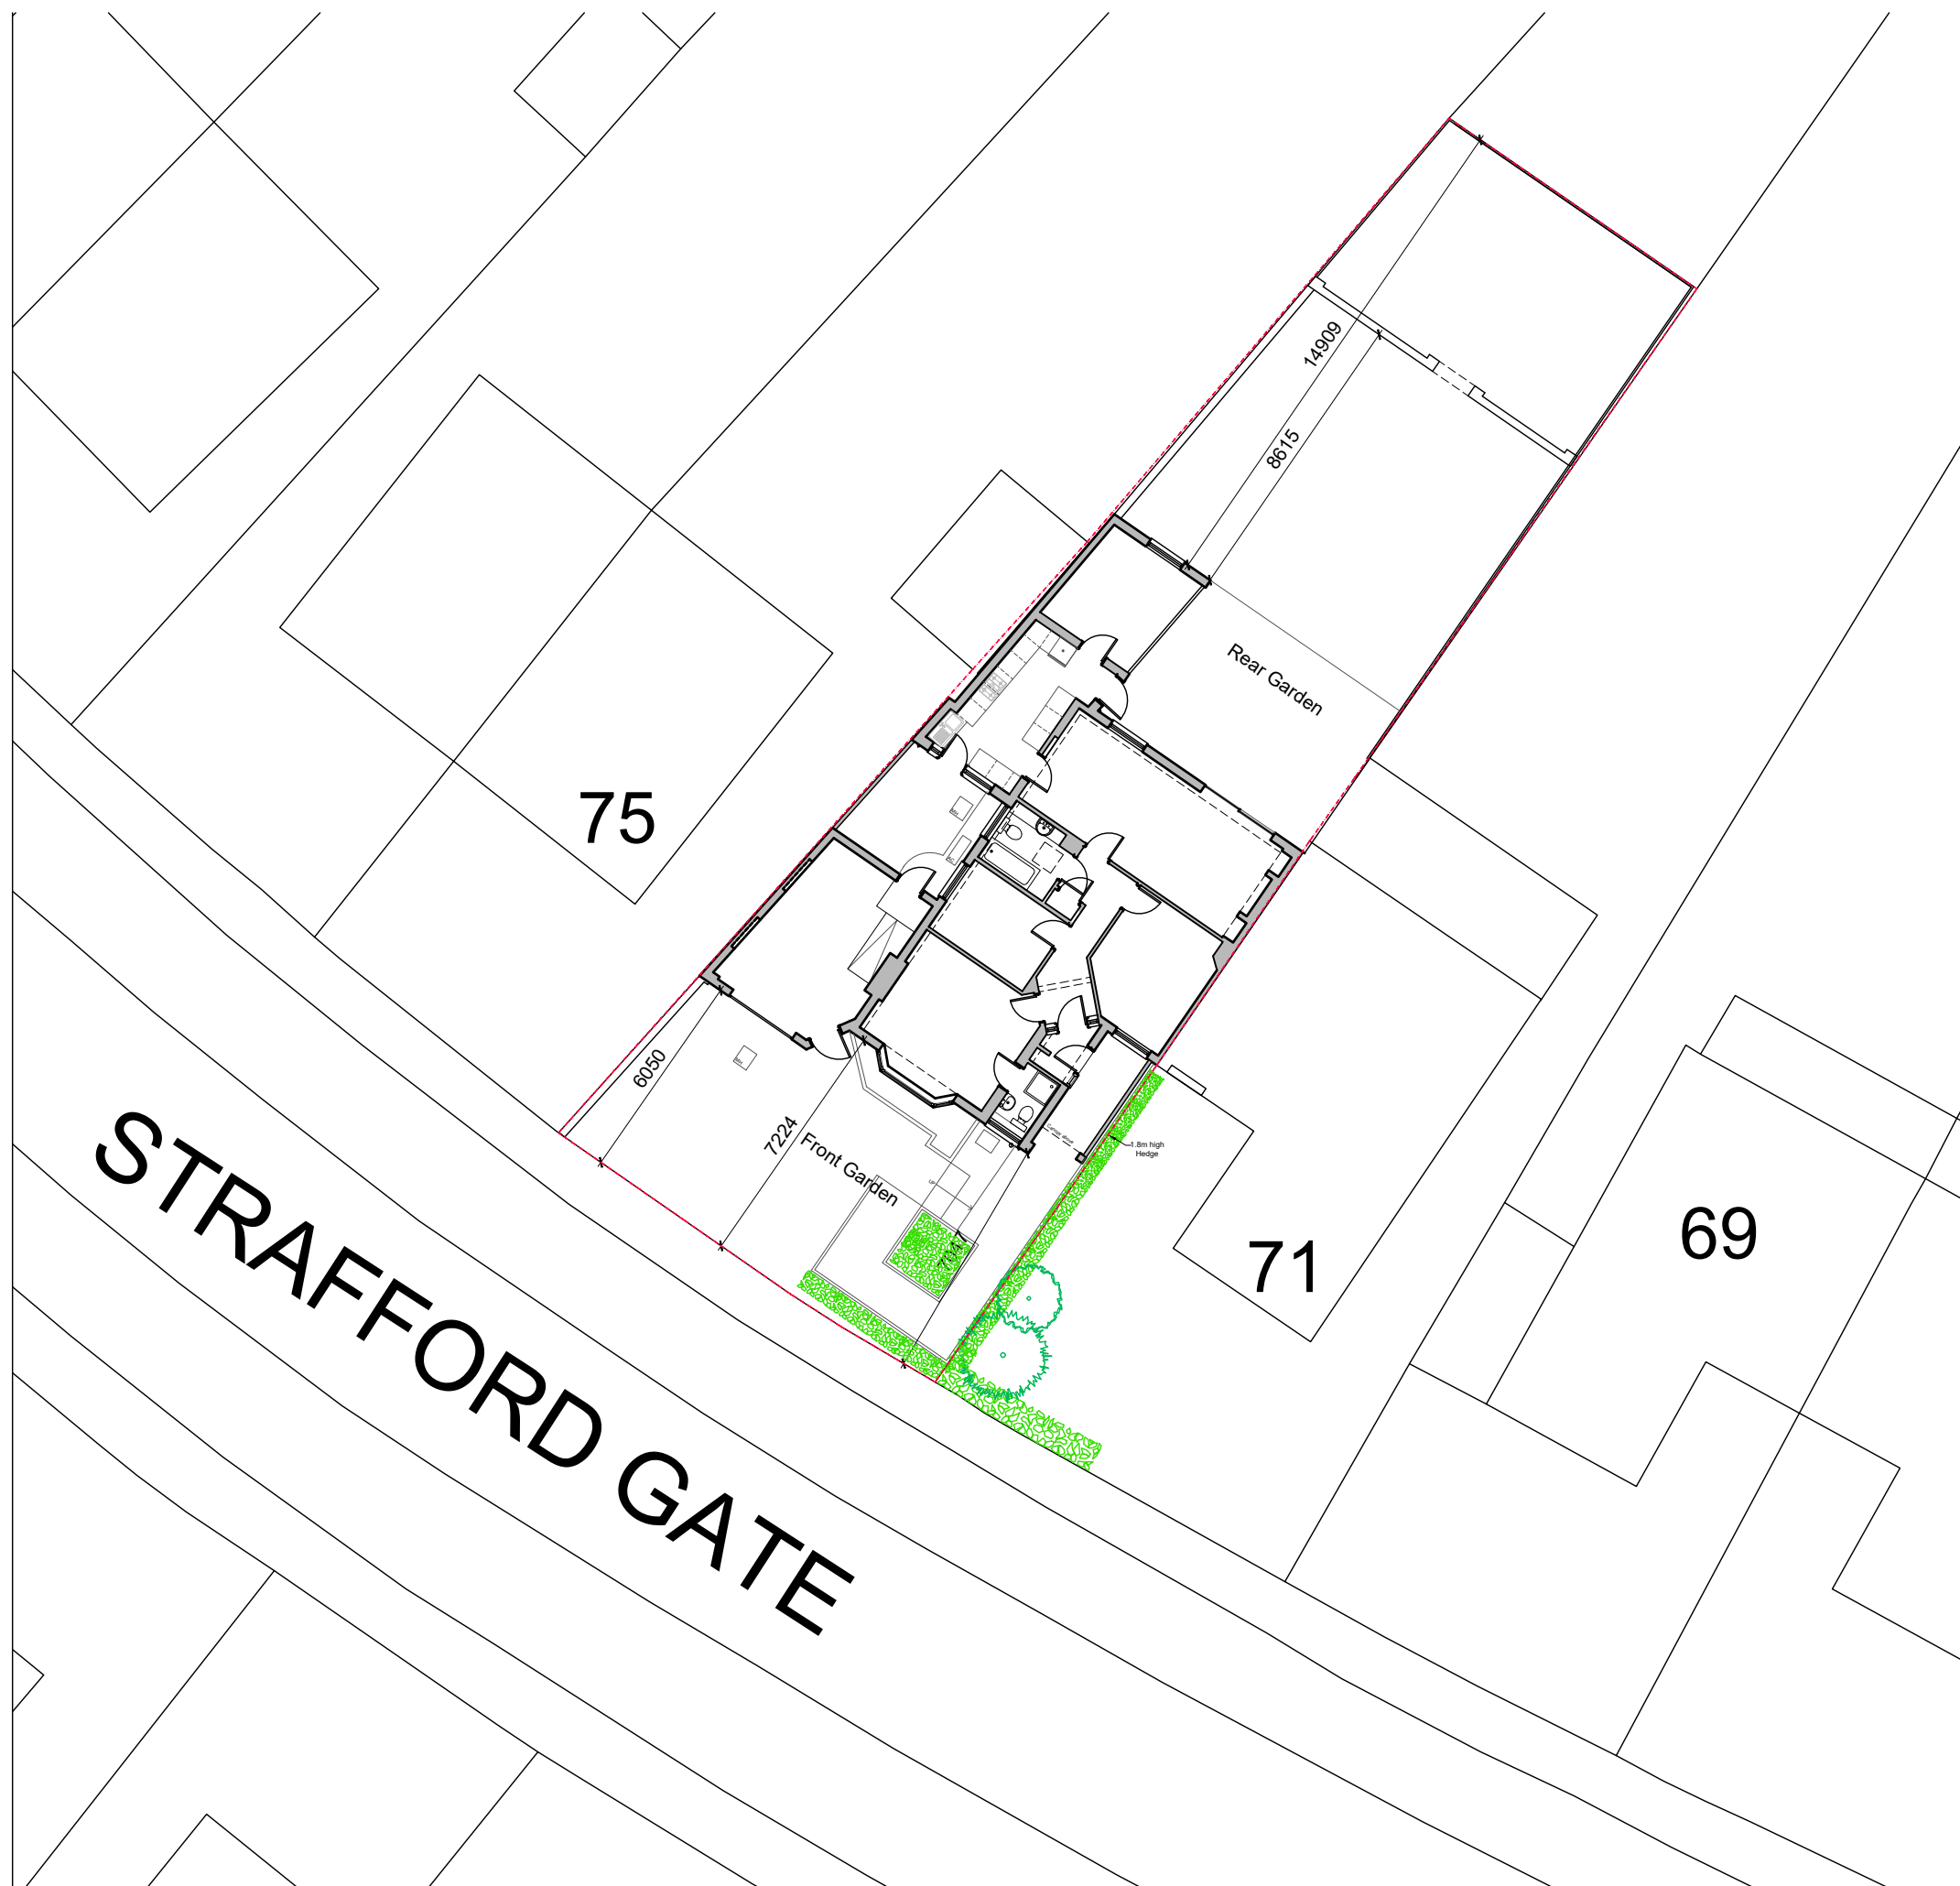

scale 1:200



STRAFFORD GATE


Rev.	Date	Revisions
FOR PLANNING		
 ARCHITECTURAL DESIGN POINT 8-10 Silver Street, Enfield, EN1 3ED Office: 0208 367 7479 Tel: 0796 029 9656 Email: info@adplondon.co.uk		
Client	Ms. Aylin Can	
Project	73 Trafford Gate, Potters Bar, EN6 1PR	
Scale	1/200@A3	Date 01/2021
Drawn By	I.C	Checked By H.C
Project No.	210112-01	Drawing No. B100
Drawing title		Revision -
Existing Block Plan		



- Notes
- 1- This drawing is not for construction
 - 2- All Dimension are in millimeters
 - 3- Dimensions are not to be scaled directly from drawings
 - 4- All dimensions are to be checked on site and the Architect is to be inform of any discrepancies before construction commences
 - 5- All references to drawings refer to current revision of that drawing
 - 6- The Copyright of this drawing belongs to Architectural Design Point Limited.



scale 1:200

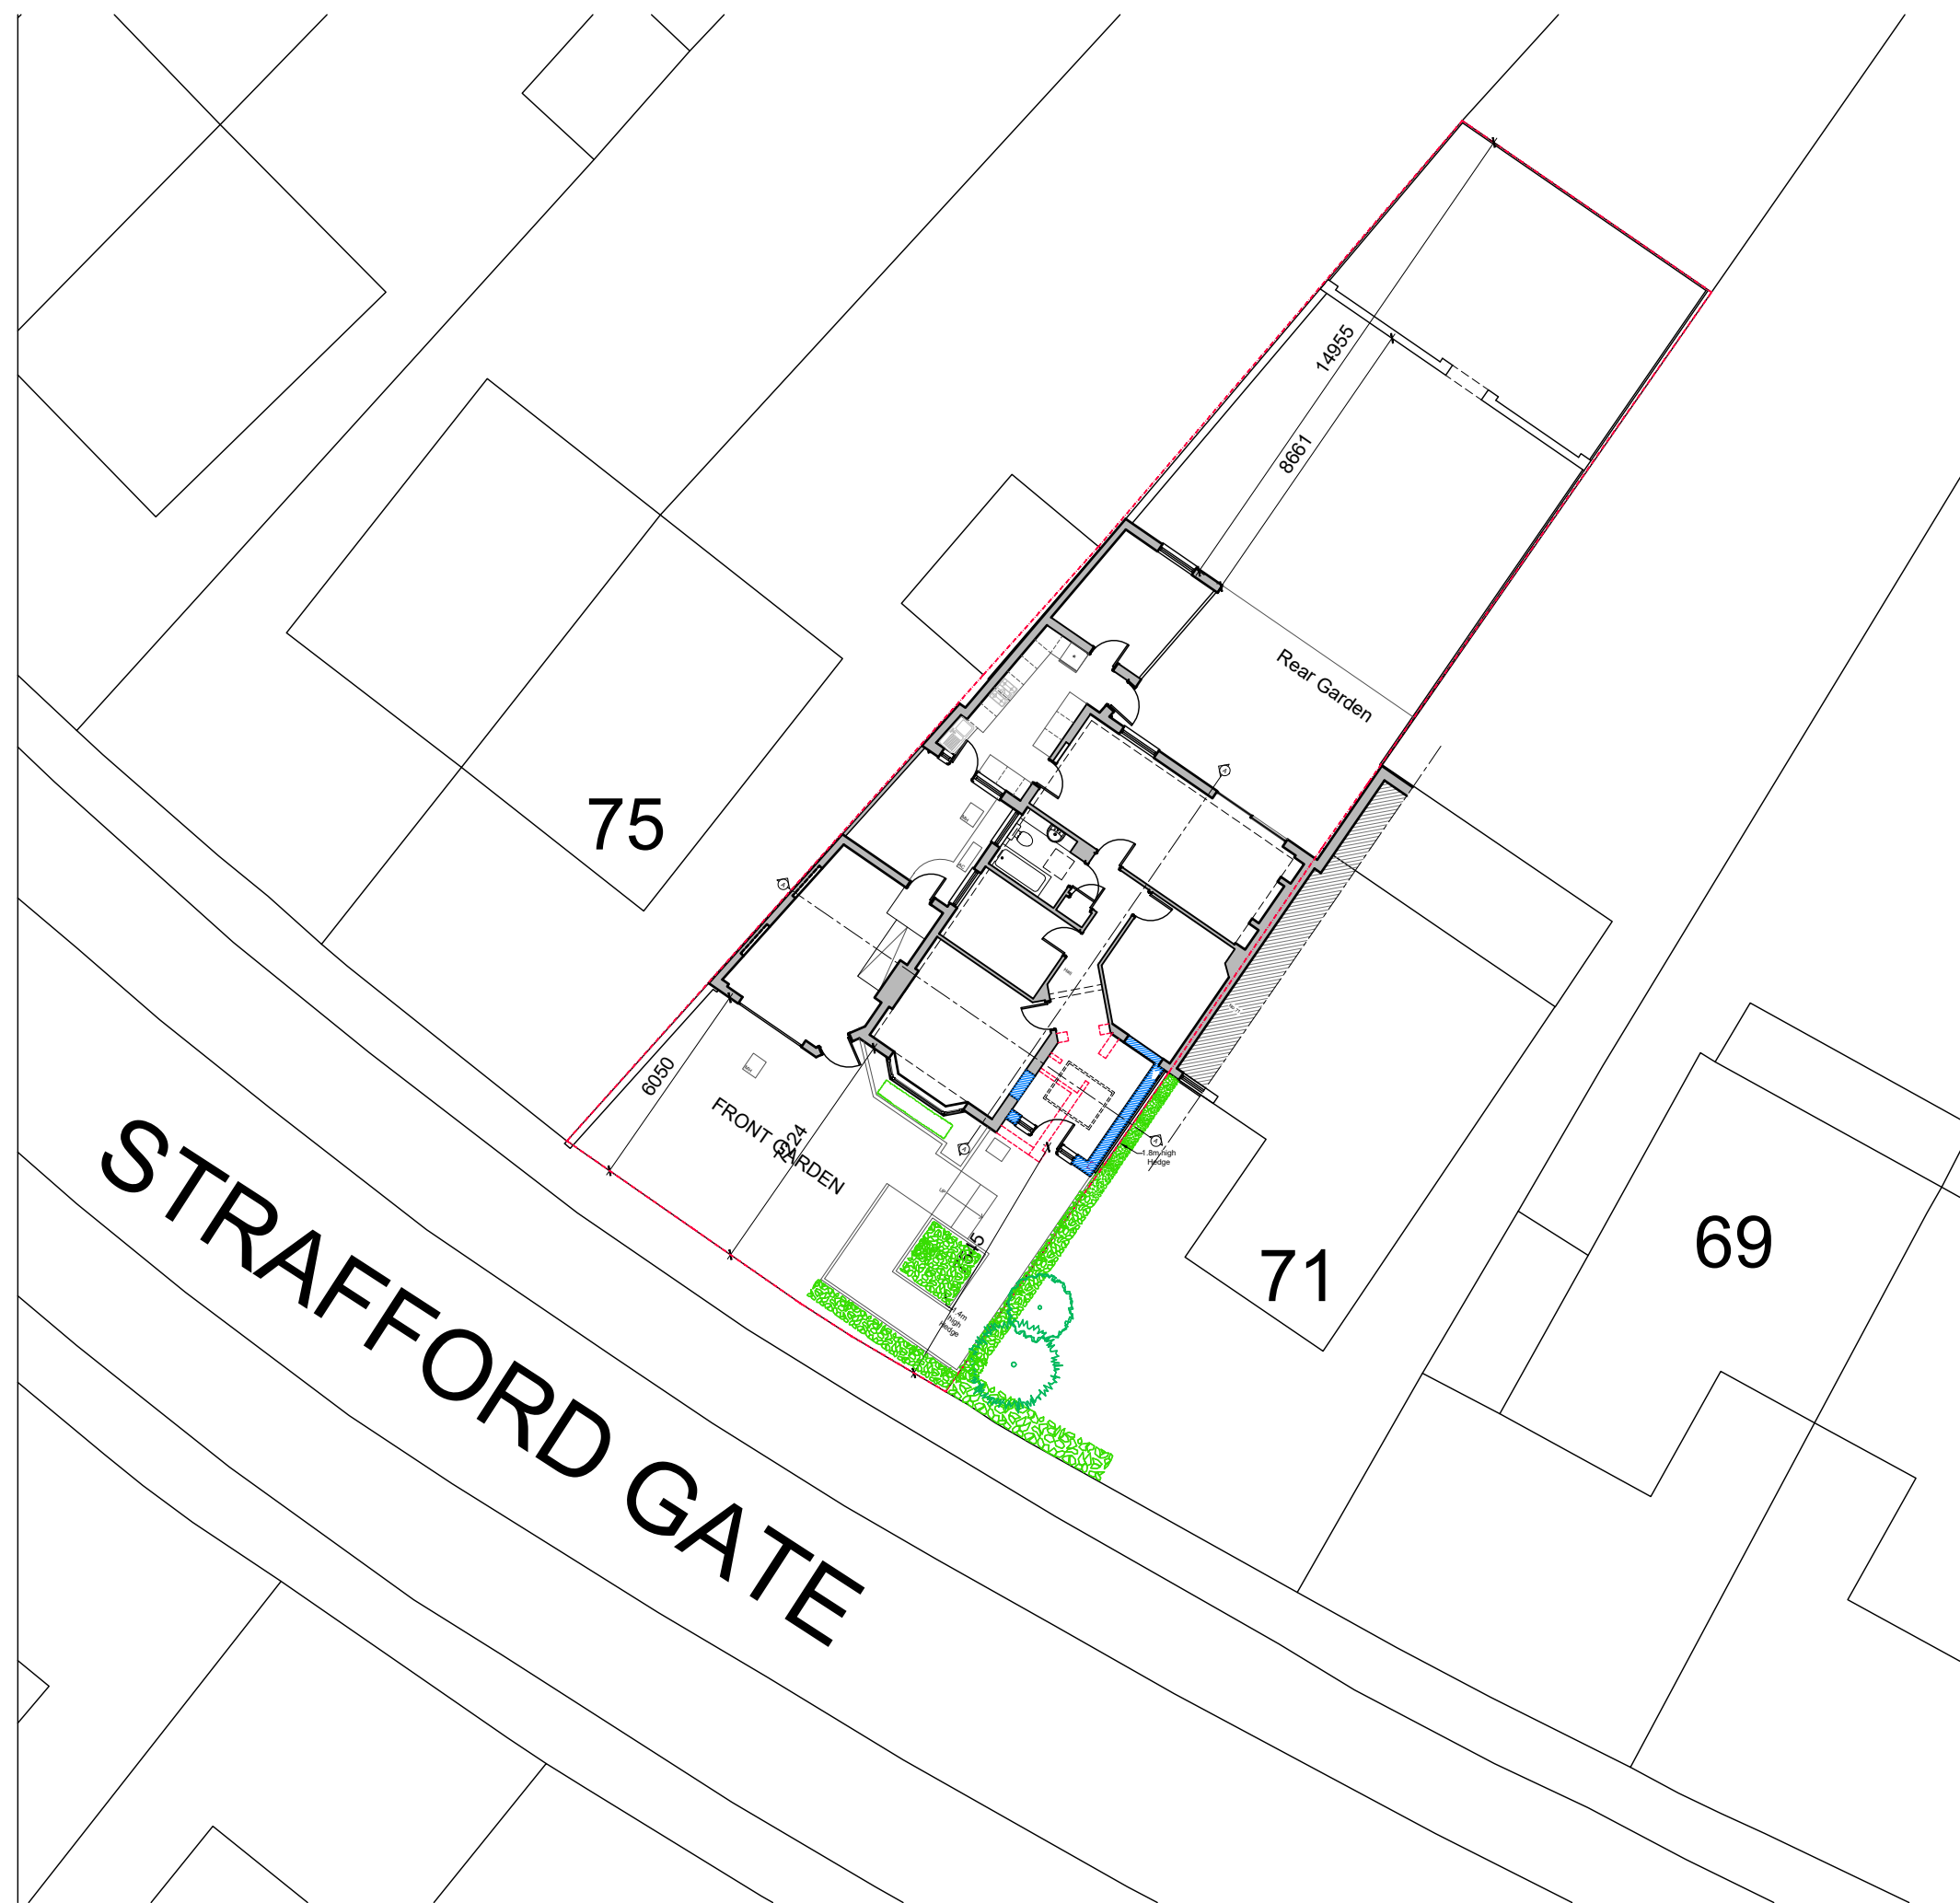

STRAFFORD GATE

Rev.	Date	Revisions
FOR PLANNING		
ARCHITECTURAL DESIGN POINT		
8-10 Silver Street, Enfield, EN1 3ED Office: 0208 367 7479 Tel: 0796 029 9656 Email: info@adplondon.co.uk		
Client	Ms. Aylin Can	
Project	73 Trafford Gate, Potters Bar, EN6 1PR	
Scale	1/200@A3	Date 01/2021
Drawn By	I.C	Checked By H.C
Project No.	210112-01	Drawing No. B101
Drawing title		Revision -
Proposed Block Plan		