



MASTER DEED PLAN PLOT 47 : 31 Lower Vickers Street, Miles Platting, M40 7LX

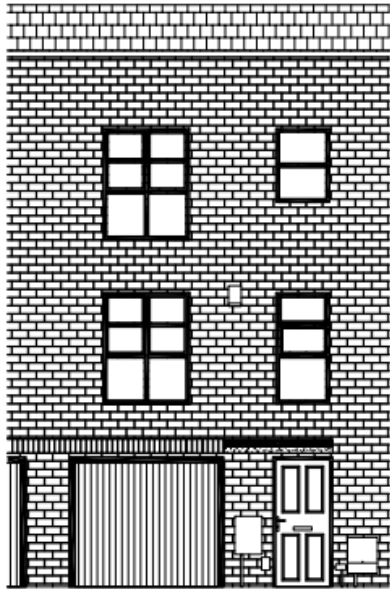

EXISTING FRONT ELEVATION  
ELEV 1:75

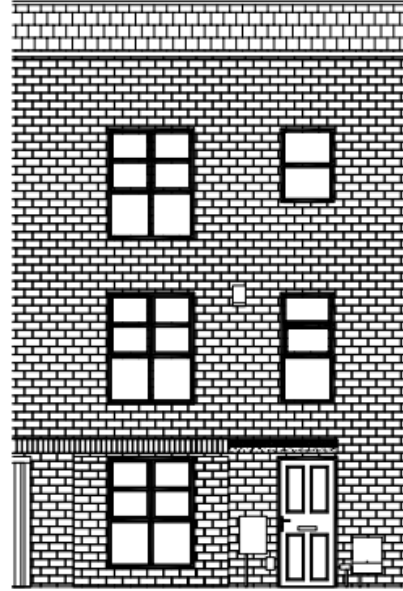


PROPOSED FRONT ELEVATION  
ELEV 1:75




EXISTING HOUSE BACK ELEVATION  
ELEV 1:75

FRONT ELEVATION & REAR ELEVATION: 31 Lower Vickers Street, Miles Platting, M40 7LX

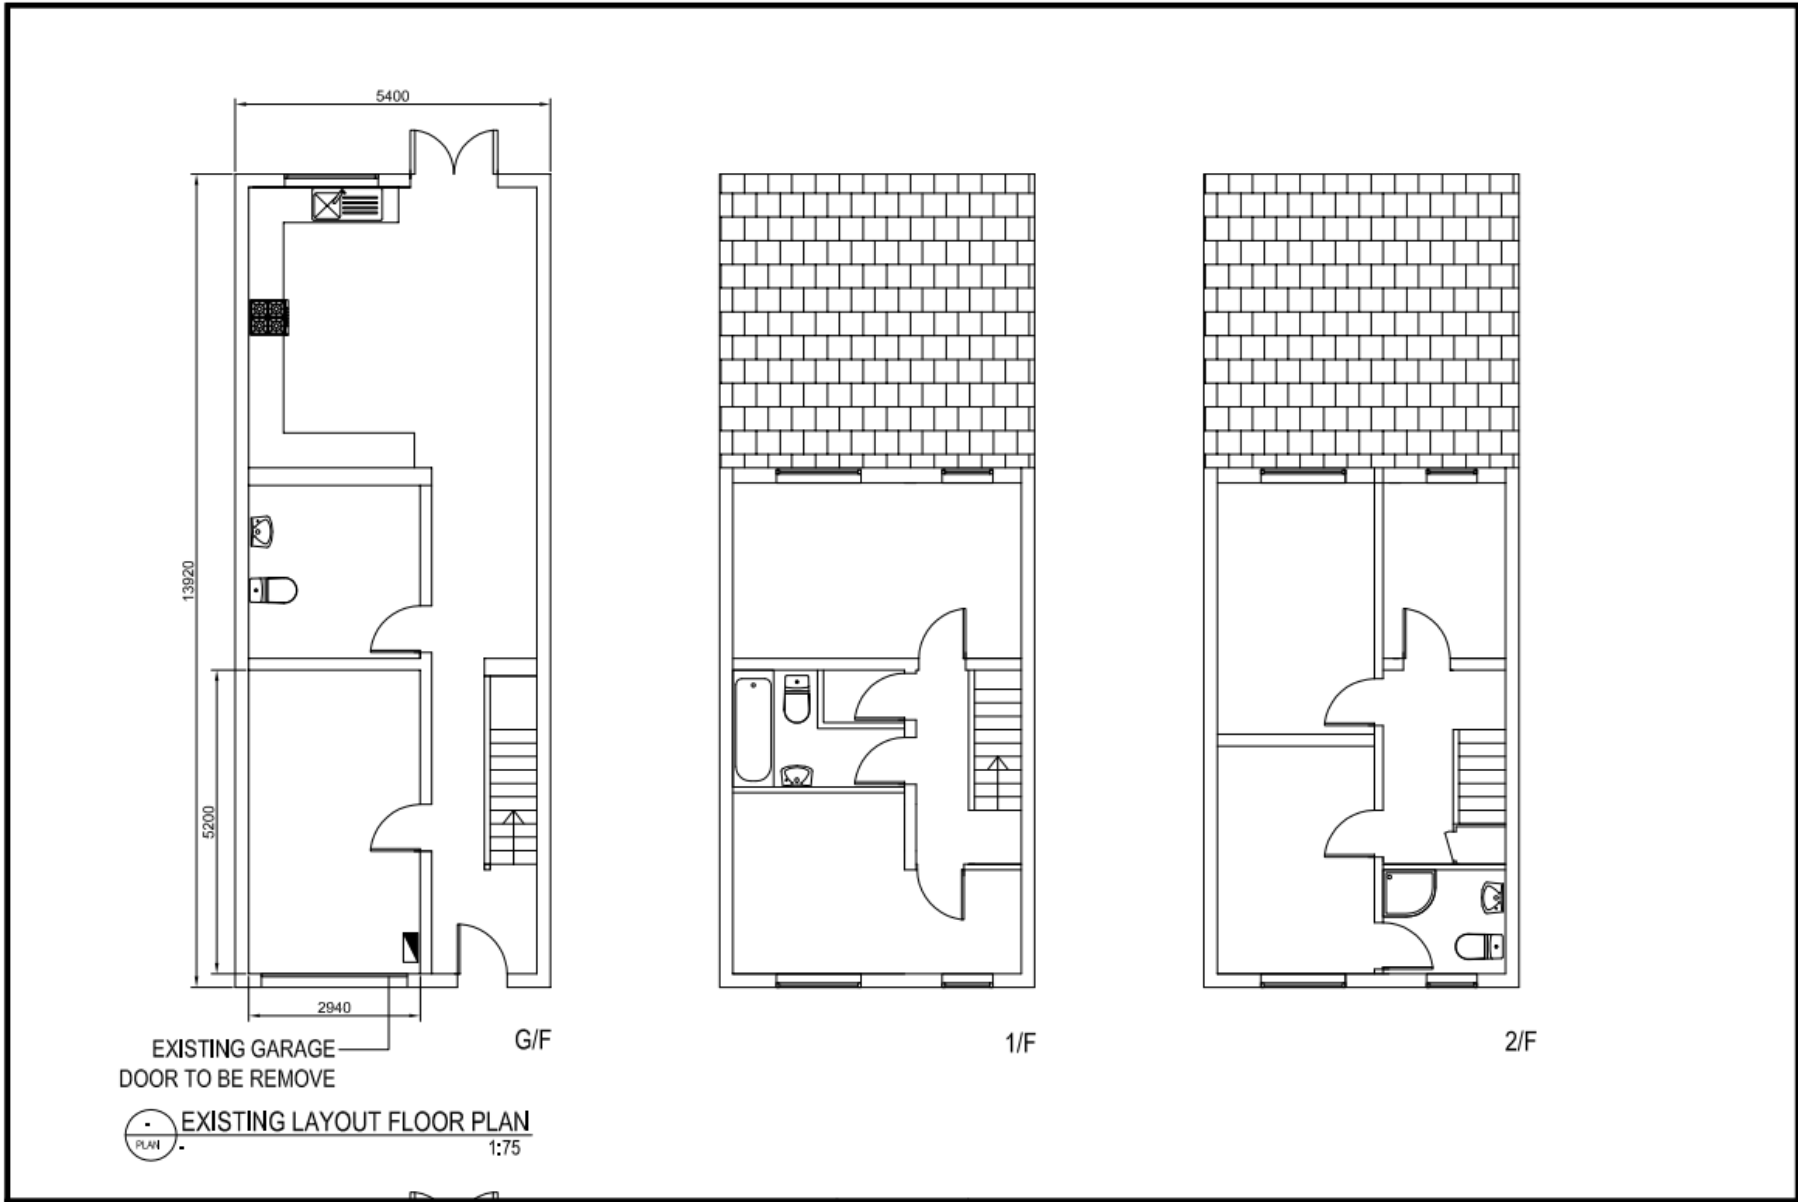

FLOOR PLANS: 31 Lower Vickers Street, Miles Platting, M40 7LX

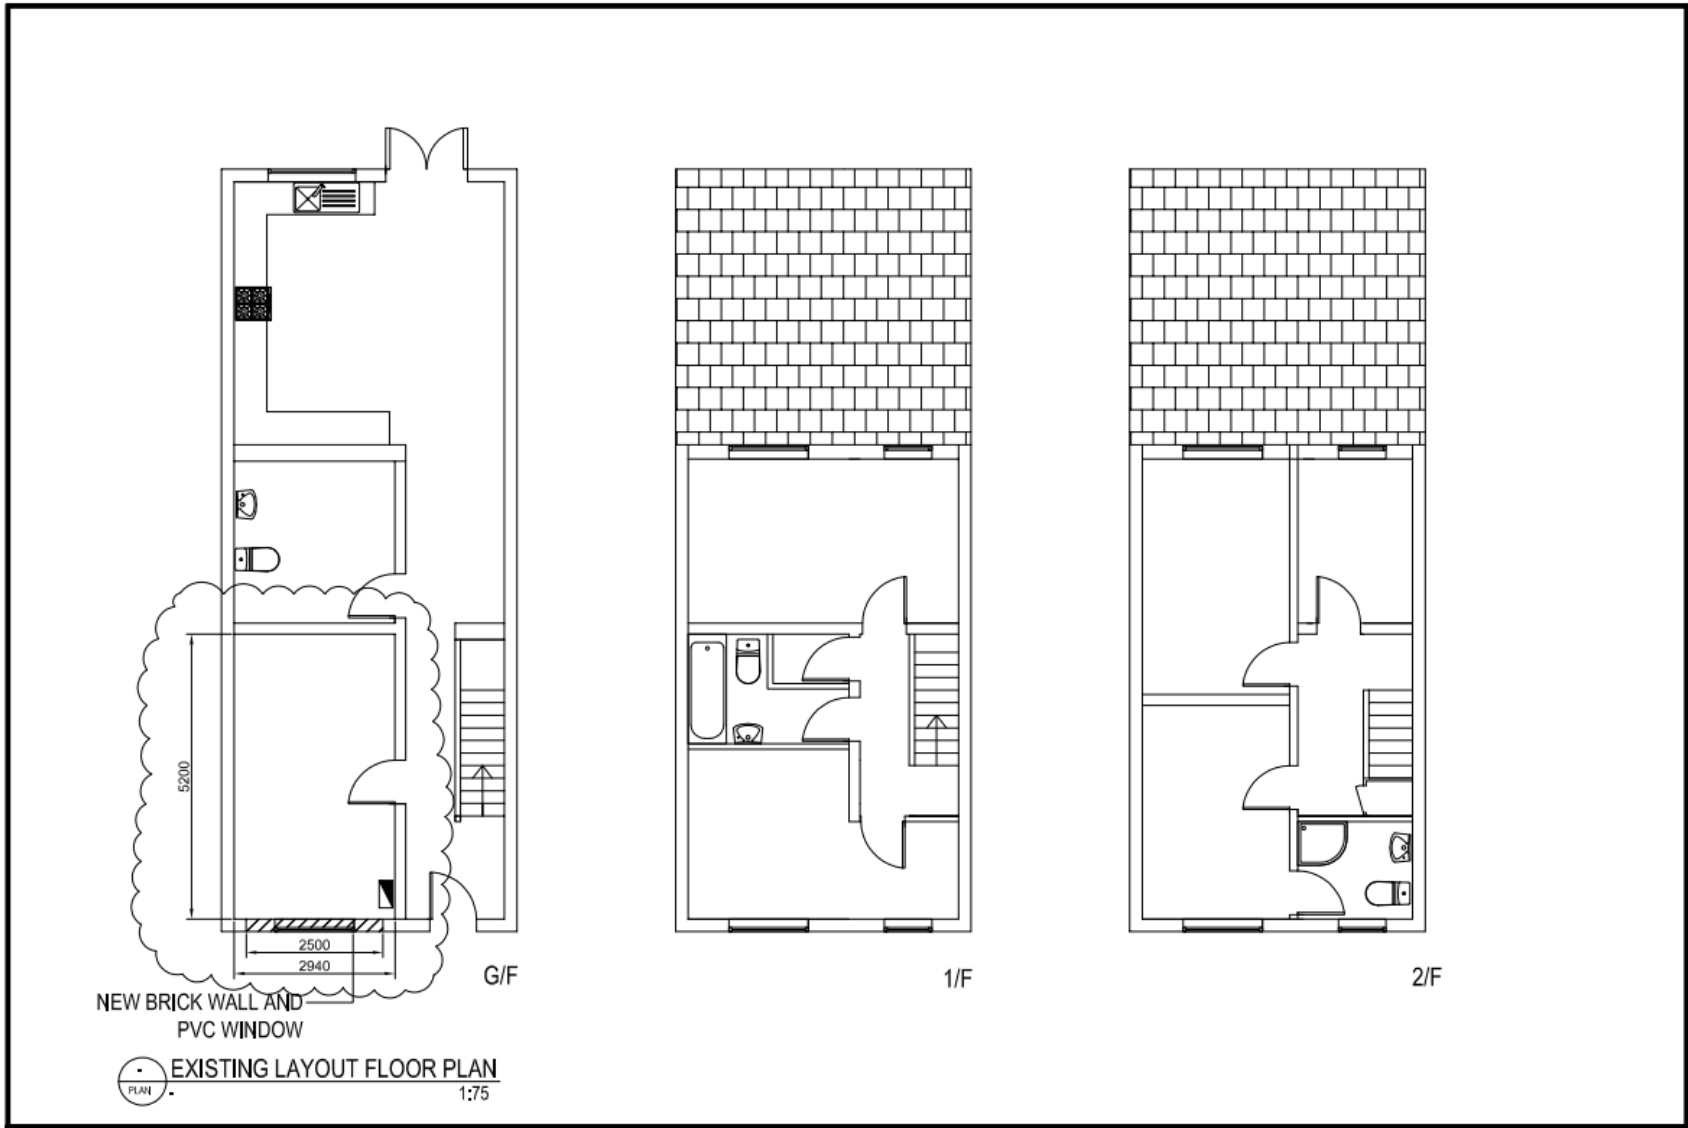

FLOOR PLANS: 31 Lower Vickers Street, Miles Platting, M40 7LX