
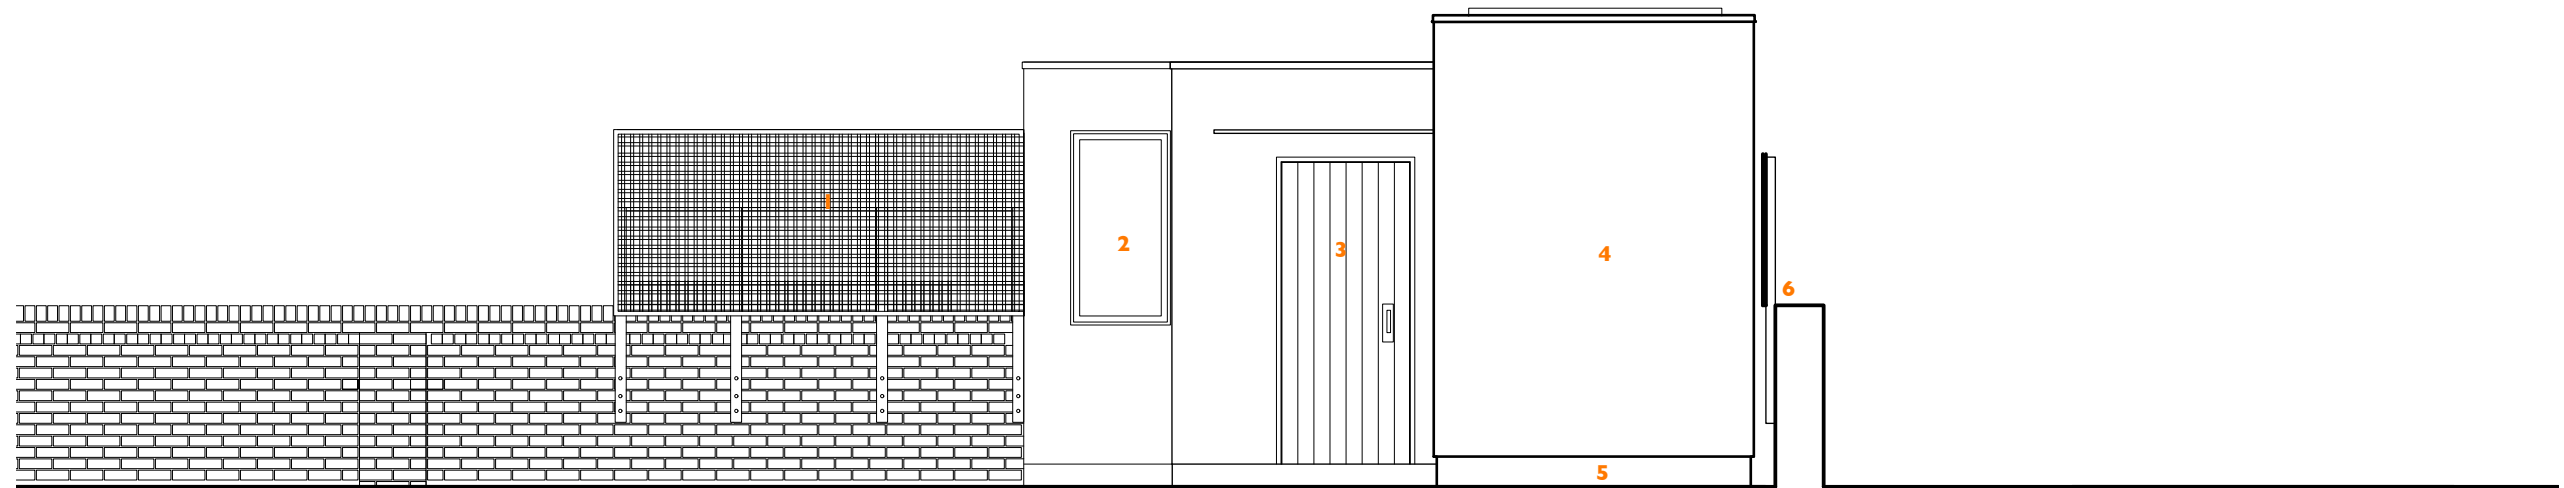


08 SOUTH ELEVATION
AS PROPOSED

KEY

- 1. Timber Trellis
- 2. Oak Framed Window
- 3. Oak Door
- 4. Lime Render
- 5. Polished Concrete Footing
- 6. Existing boundary wall & Fencing

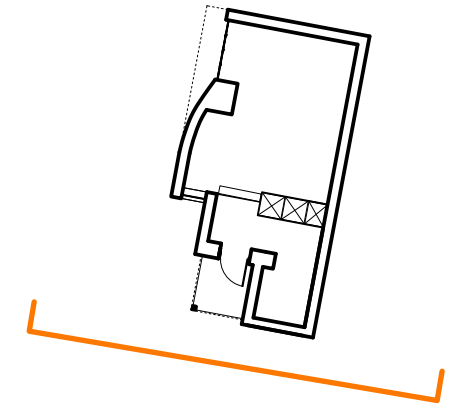

1:50 @A3

