
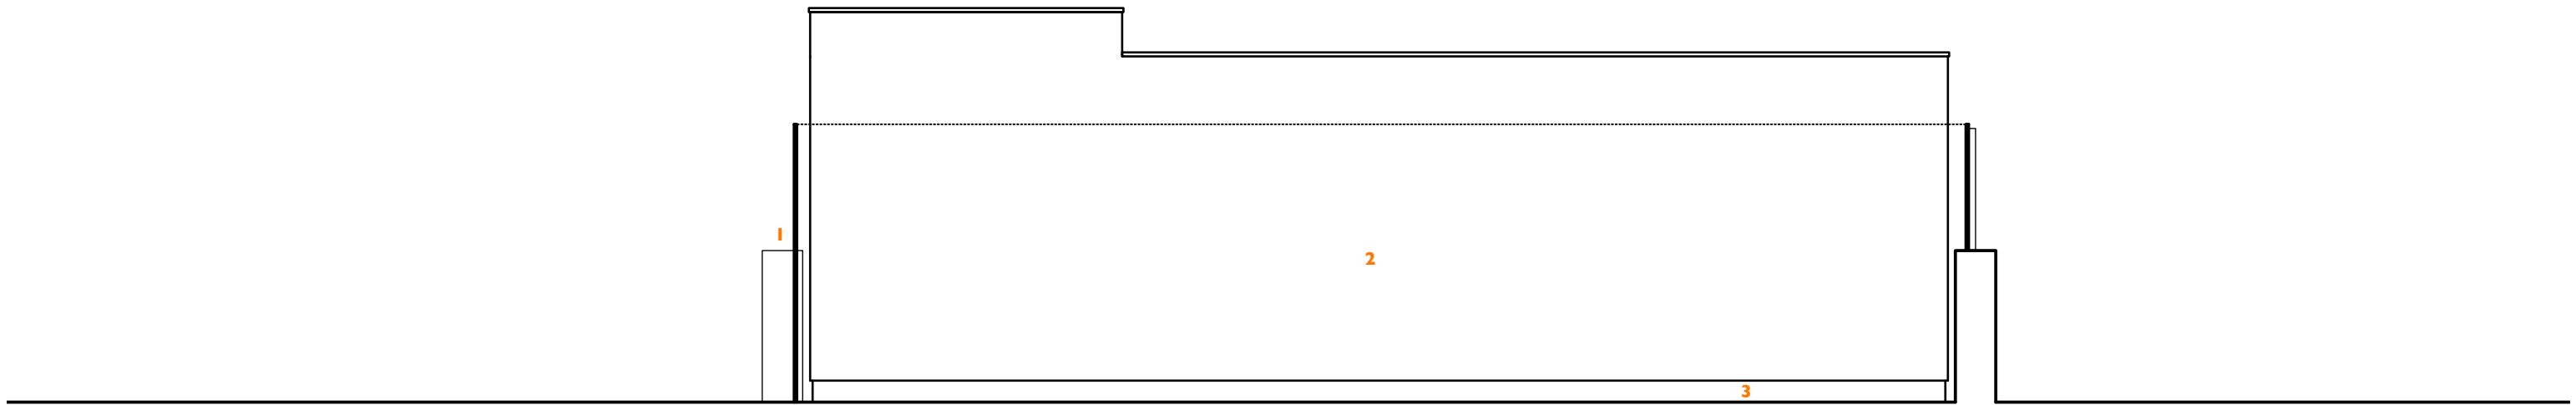


09 EAST ELEVATION
AS PROPOSED

KEY

- 1. Existing boundary wall & fencing
- 2. Lime Render
- 3. Polished Concrete Footing

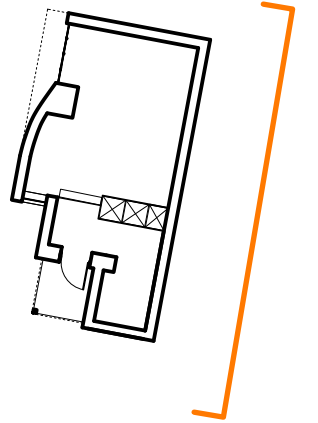

1:50 @A3

