
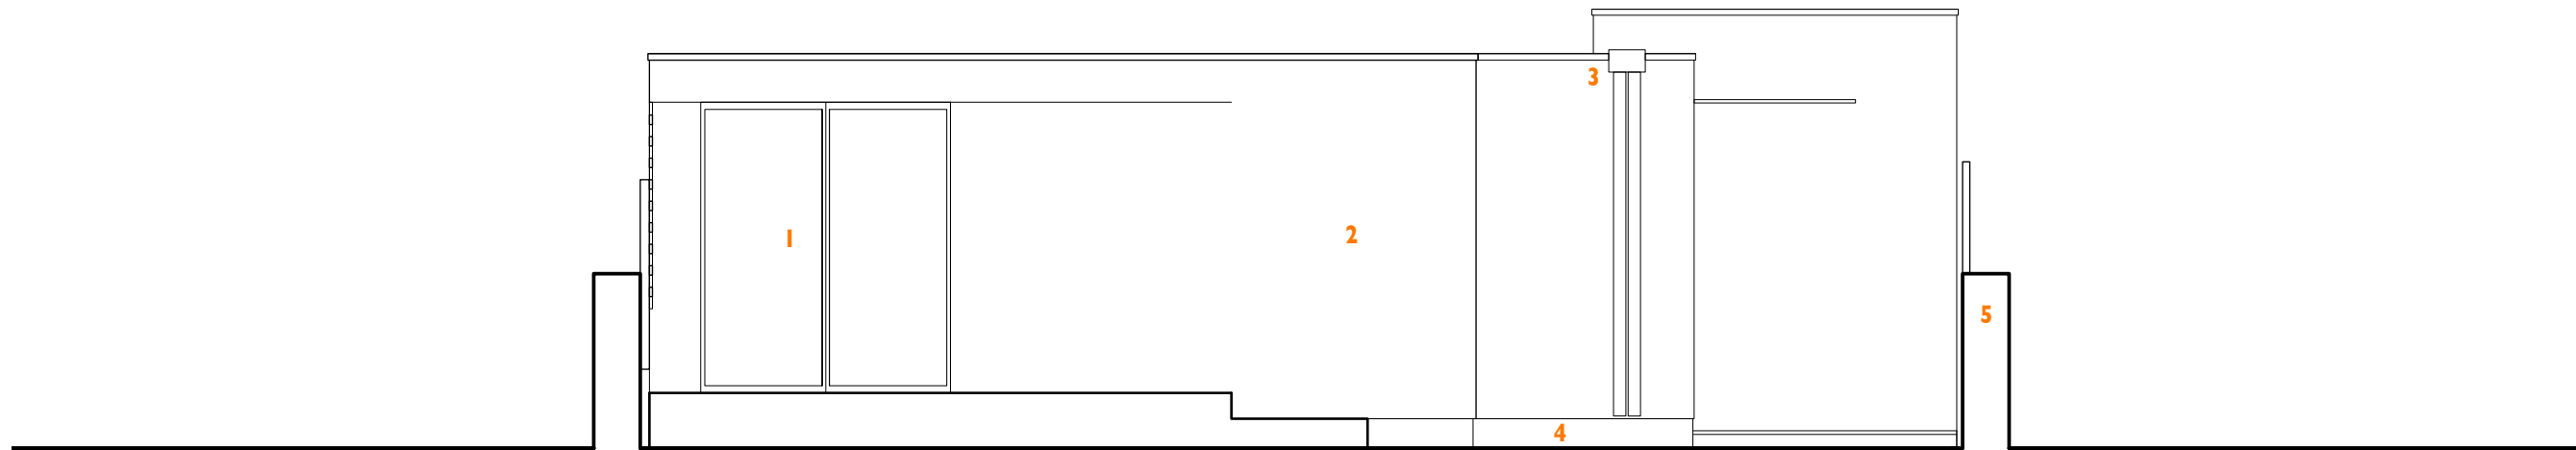


06 WEST ELEVATION
AS PROPOSED

KEY

- 1. Bi-folding oak framed windows
- 2. Lime Render
- 3. Stainless steel Guttering
- 4. Polished Concrete Footing
- 5. Existing Boundary wall

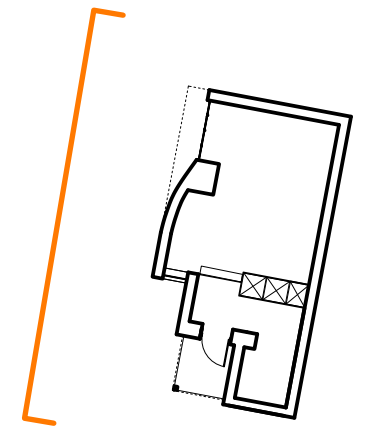

1:50 @A3

