


05 WEST ELEVATION  
AS EXISTING

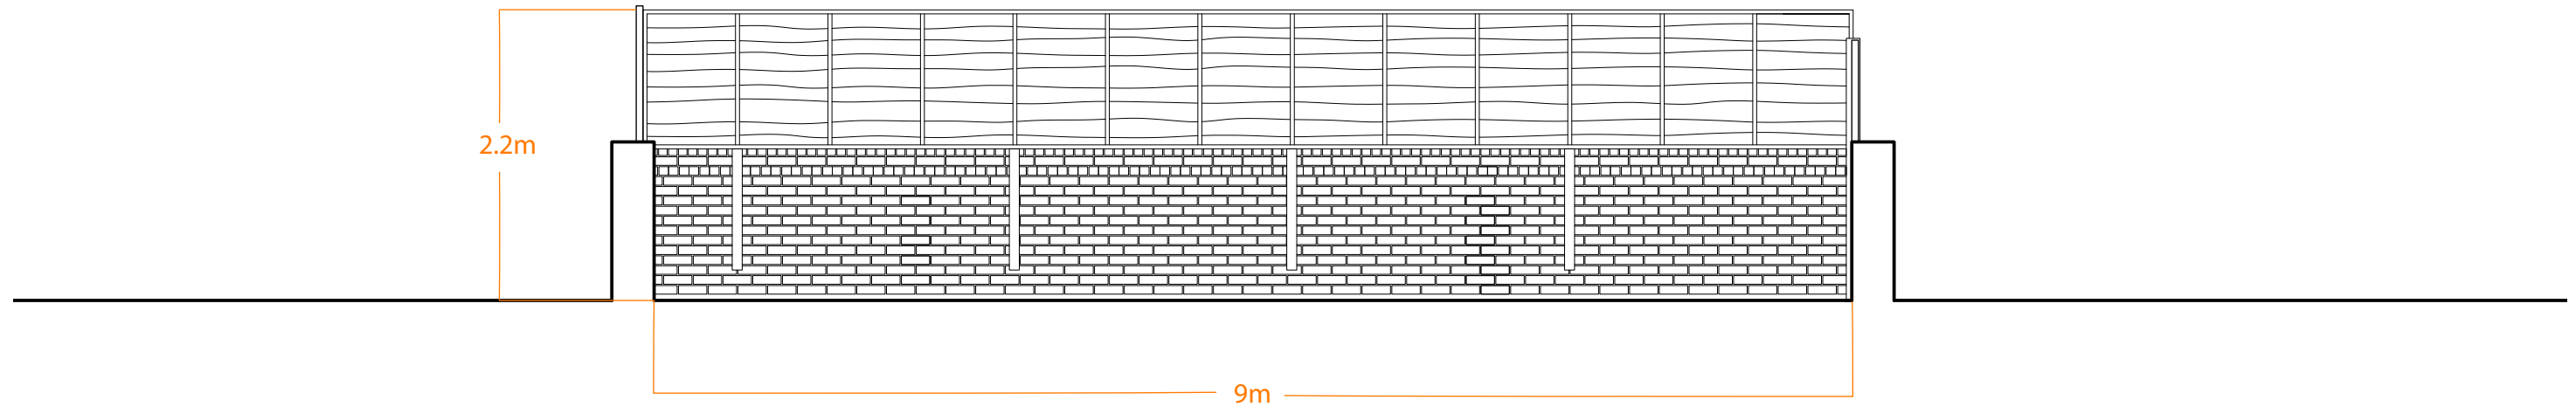

1:50 @A3

