


04 FLOOR PLAN AS PROPOSED

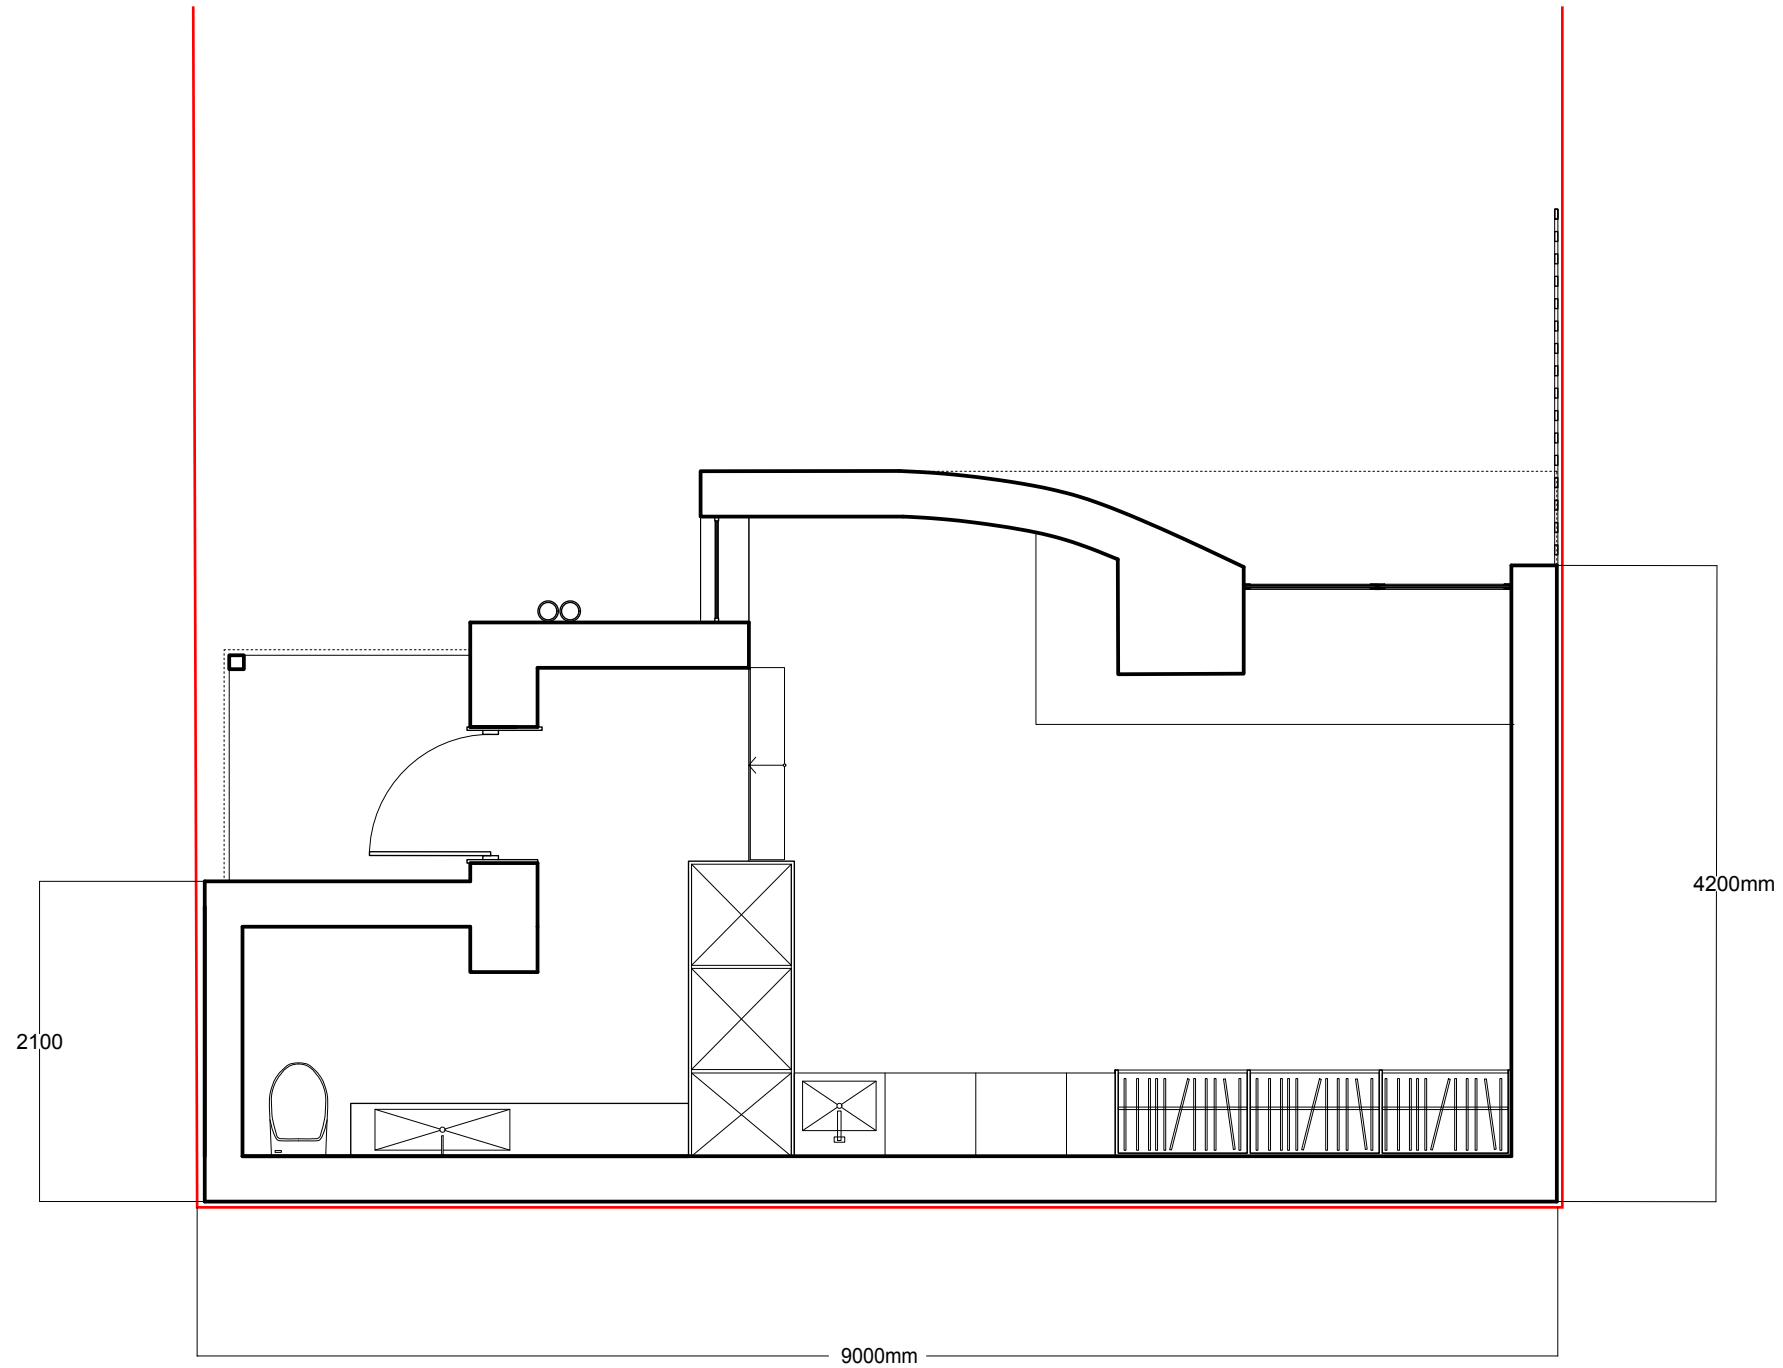

1:50 @A3

