


10 NORTH ELEVATION  
AS EXISTING

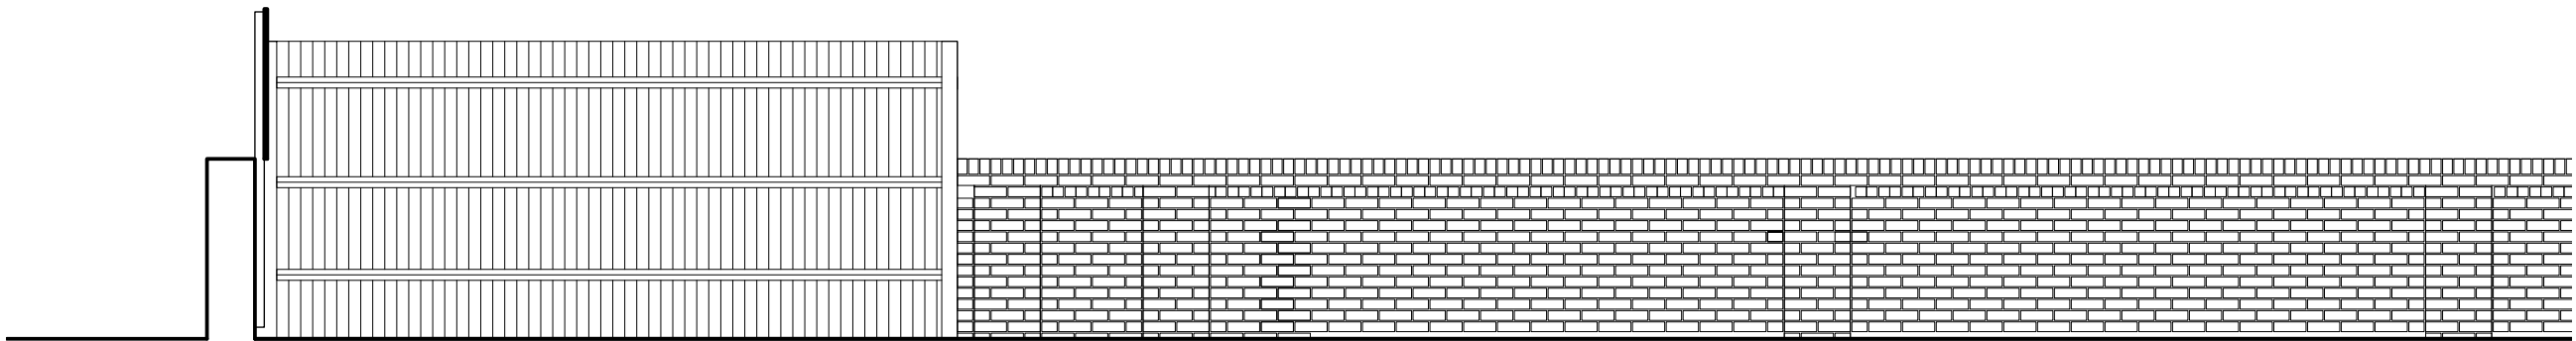

1:50 @A3

