


NOTES:

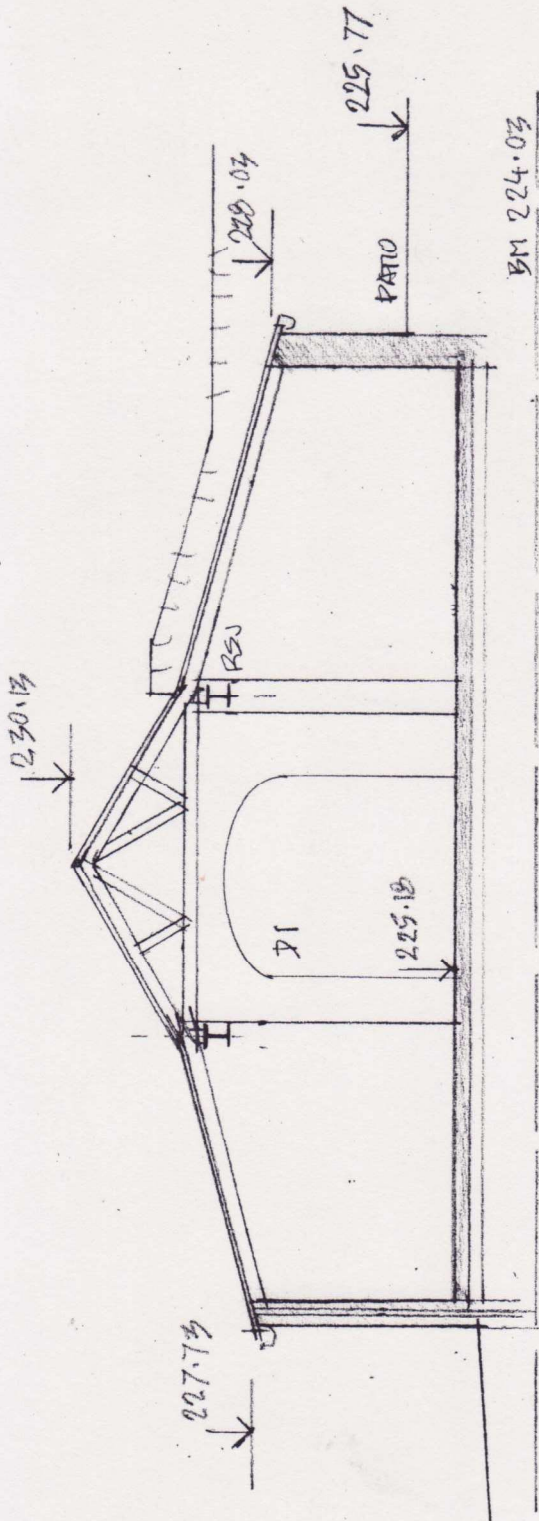

SECTION A-A

HILLSIDE, BARNLIGHAM
PROPOSED GARAGE/
WORKSHOP
SECTION SAME 1:100 @ A4



GEORGE STASTNY
CHARTERED ARCHITECT & GARDEN DESIGNER
Riverside, Whorlton
Nr. Barnard Castle,
Co. Durham DL12 8XD
07974 230919

PLAN N° 1251-10