


NOTES:

HILLSIDE BARNINGHAM
PROPOSED GARAGE/WORKSHOP
JOINERY DETAILS
SCALE 1:20 @ A4



GEORGE STASTNY
CHARTERED ARCHITECT & GARDEN DESIGN
Riverside, Whoriton
Nr. Barnard Castle,
Co. Durham DL12 8XD
07974 230019

PAN H° 1251 - 11

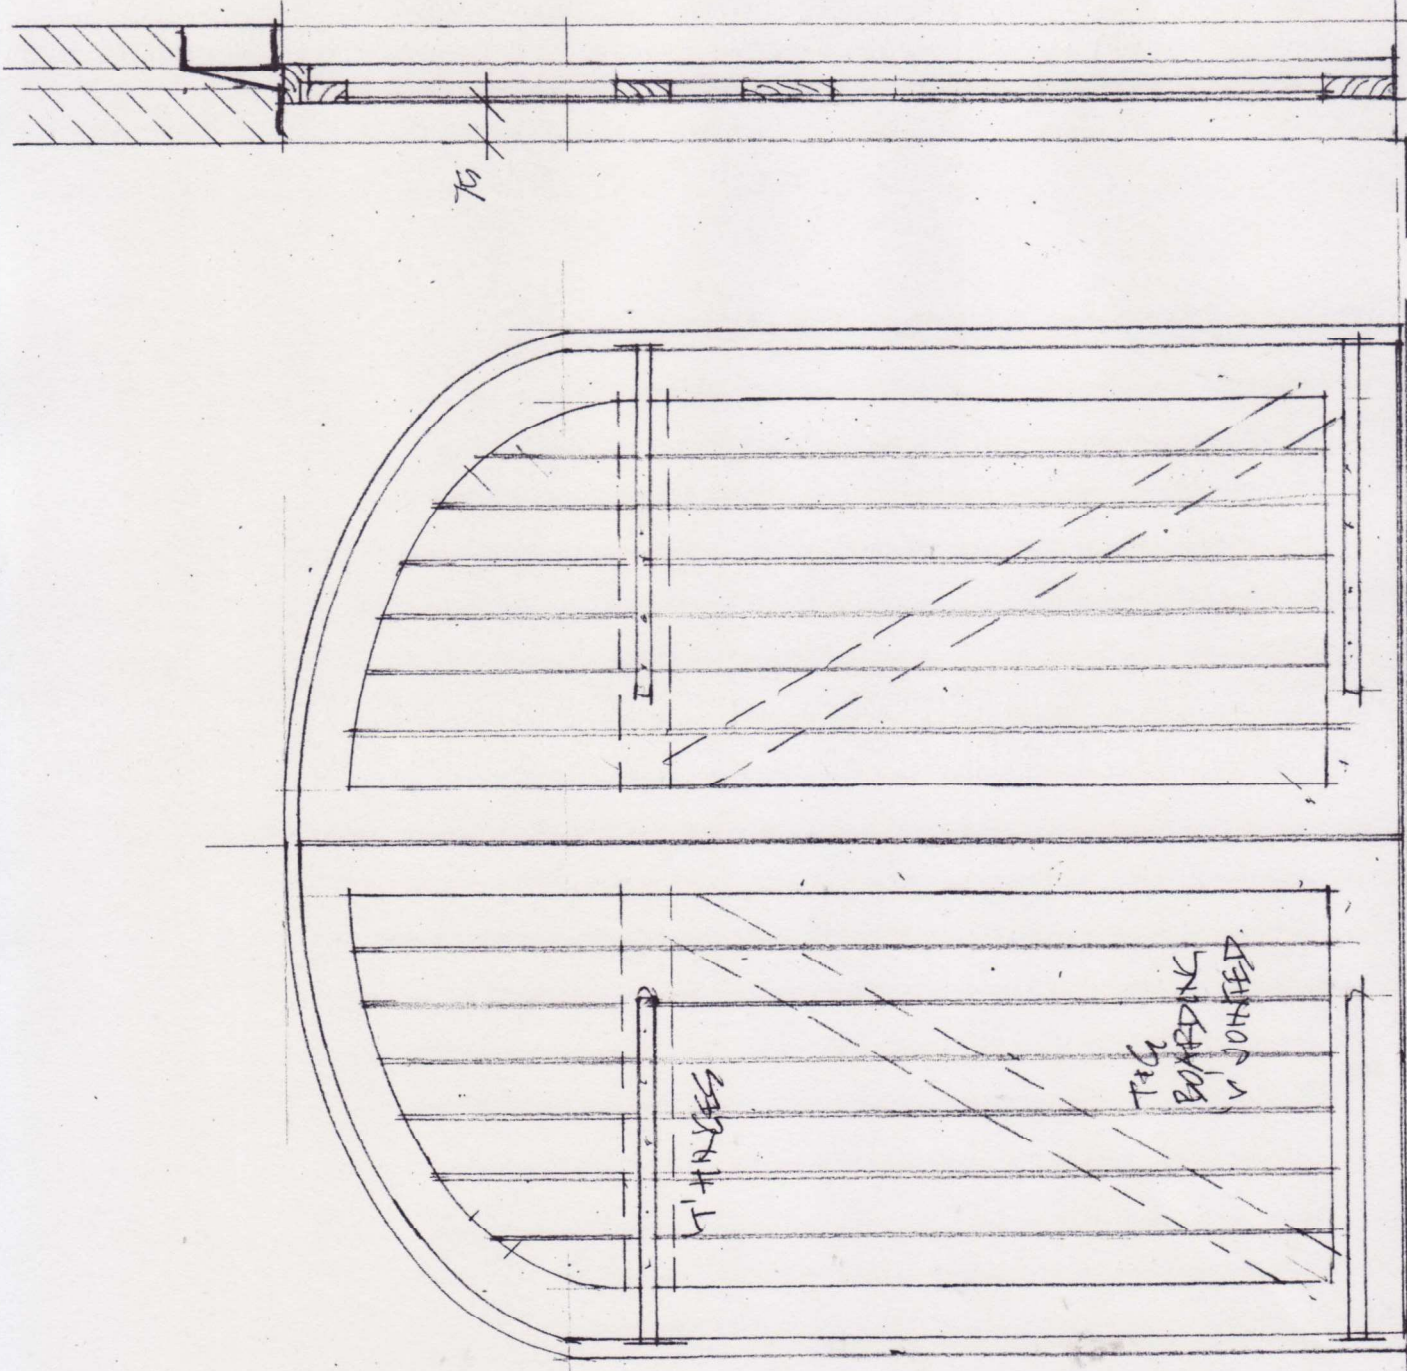

4" THICKNESS

TRUCK
BOARDING
V JOINTED

SECTION

DOORS D1 & D2 EXTERNAL VIEW