


REVISIONS:

A - DG/11/20 LEVELS RELATED TO BM 227.07

ACCESS TO FIELD.

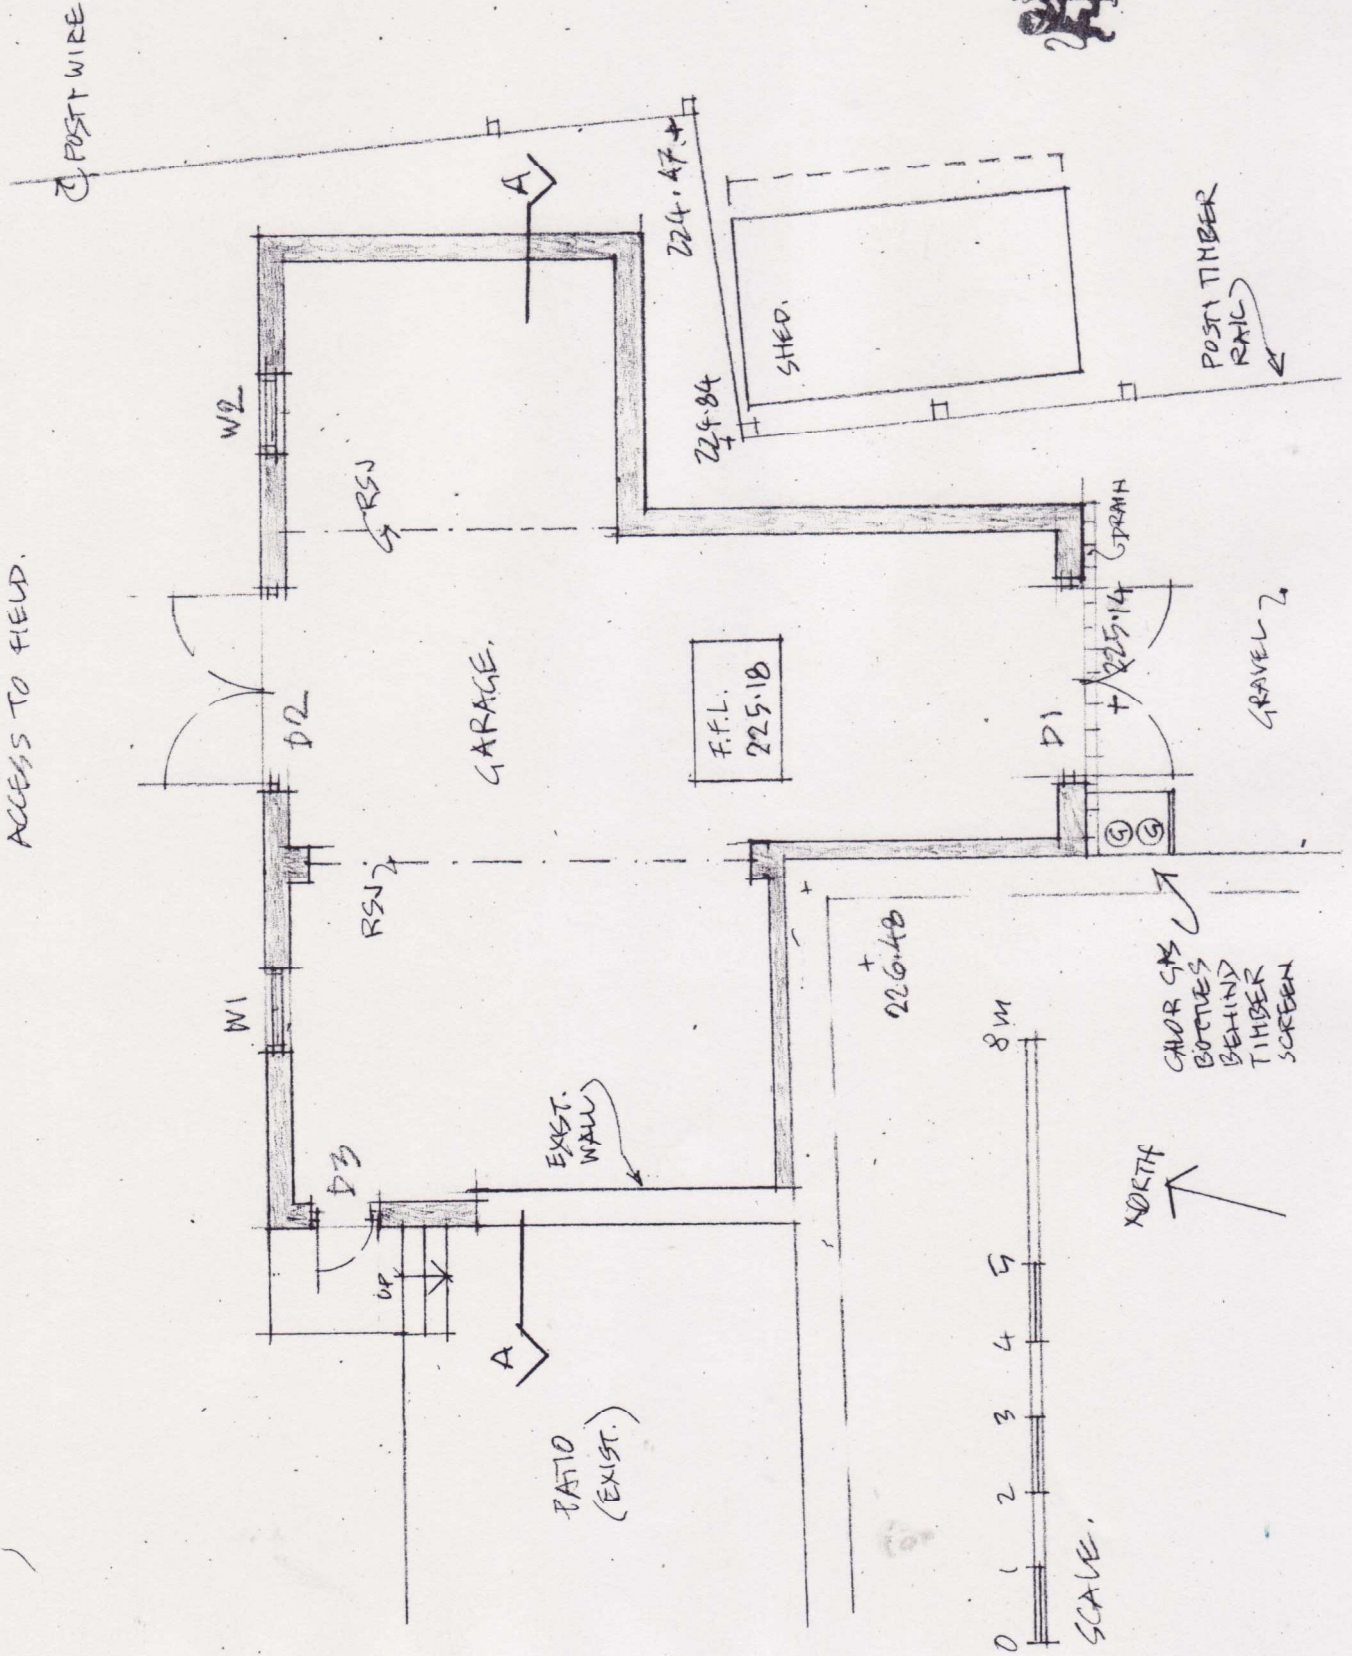

HILLSIDE BARNINGHAM
PROPOSED GARAGE/
WORKSHOP

PLAN 1:100 @ A4



GEORGE STASTNY
 CHARTERED ARCHITECT & GARDEN DESIGNER
 Riverside, Whorlton
 Nr. Barnard Castle,
 Co. Durham DL12 8XD
 07974 230919

PLAN N° 1251-5A