


Plan.

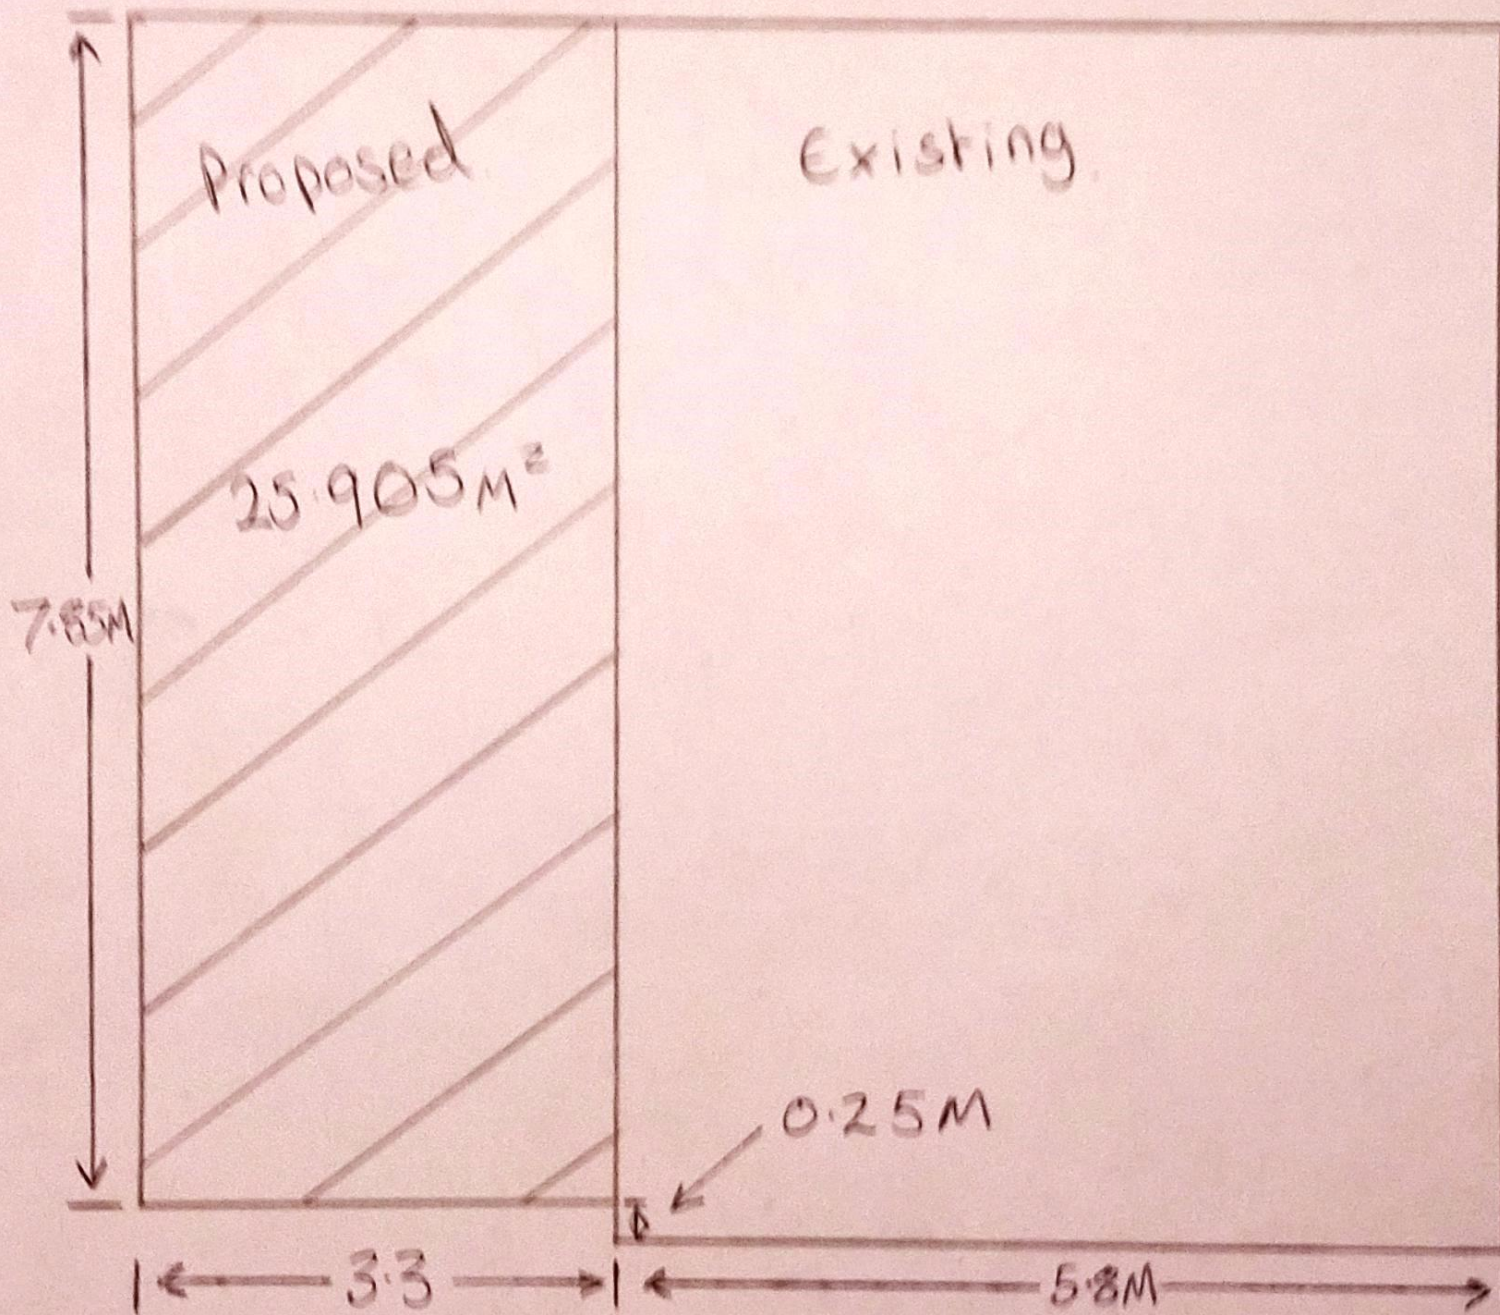

0 1 2
Scale 1:50