


Front Elevation

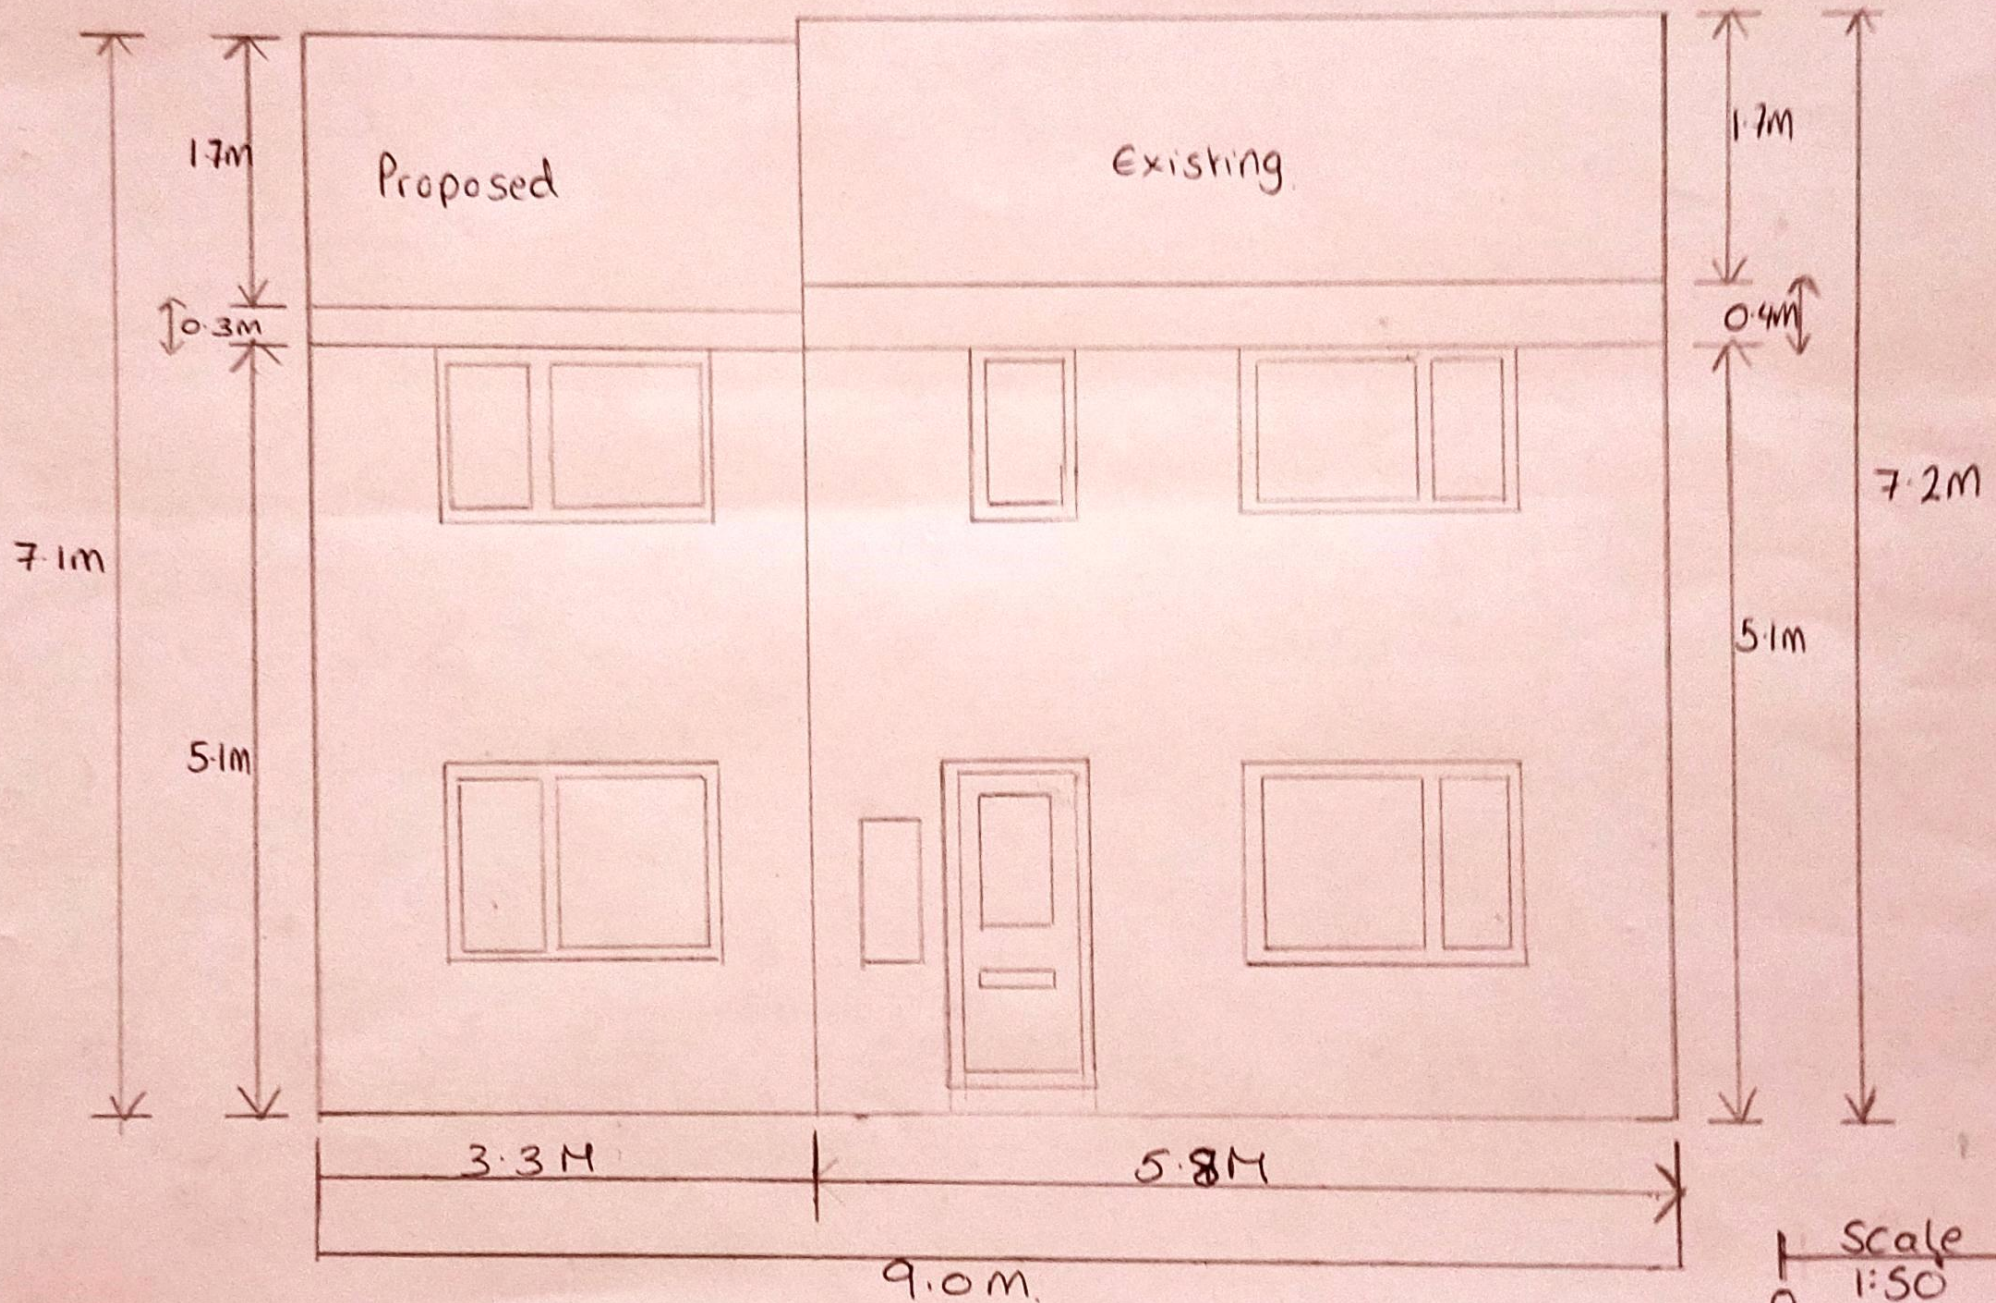

Scale
1:50
0 2