


Side Elevation

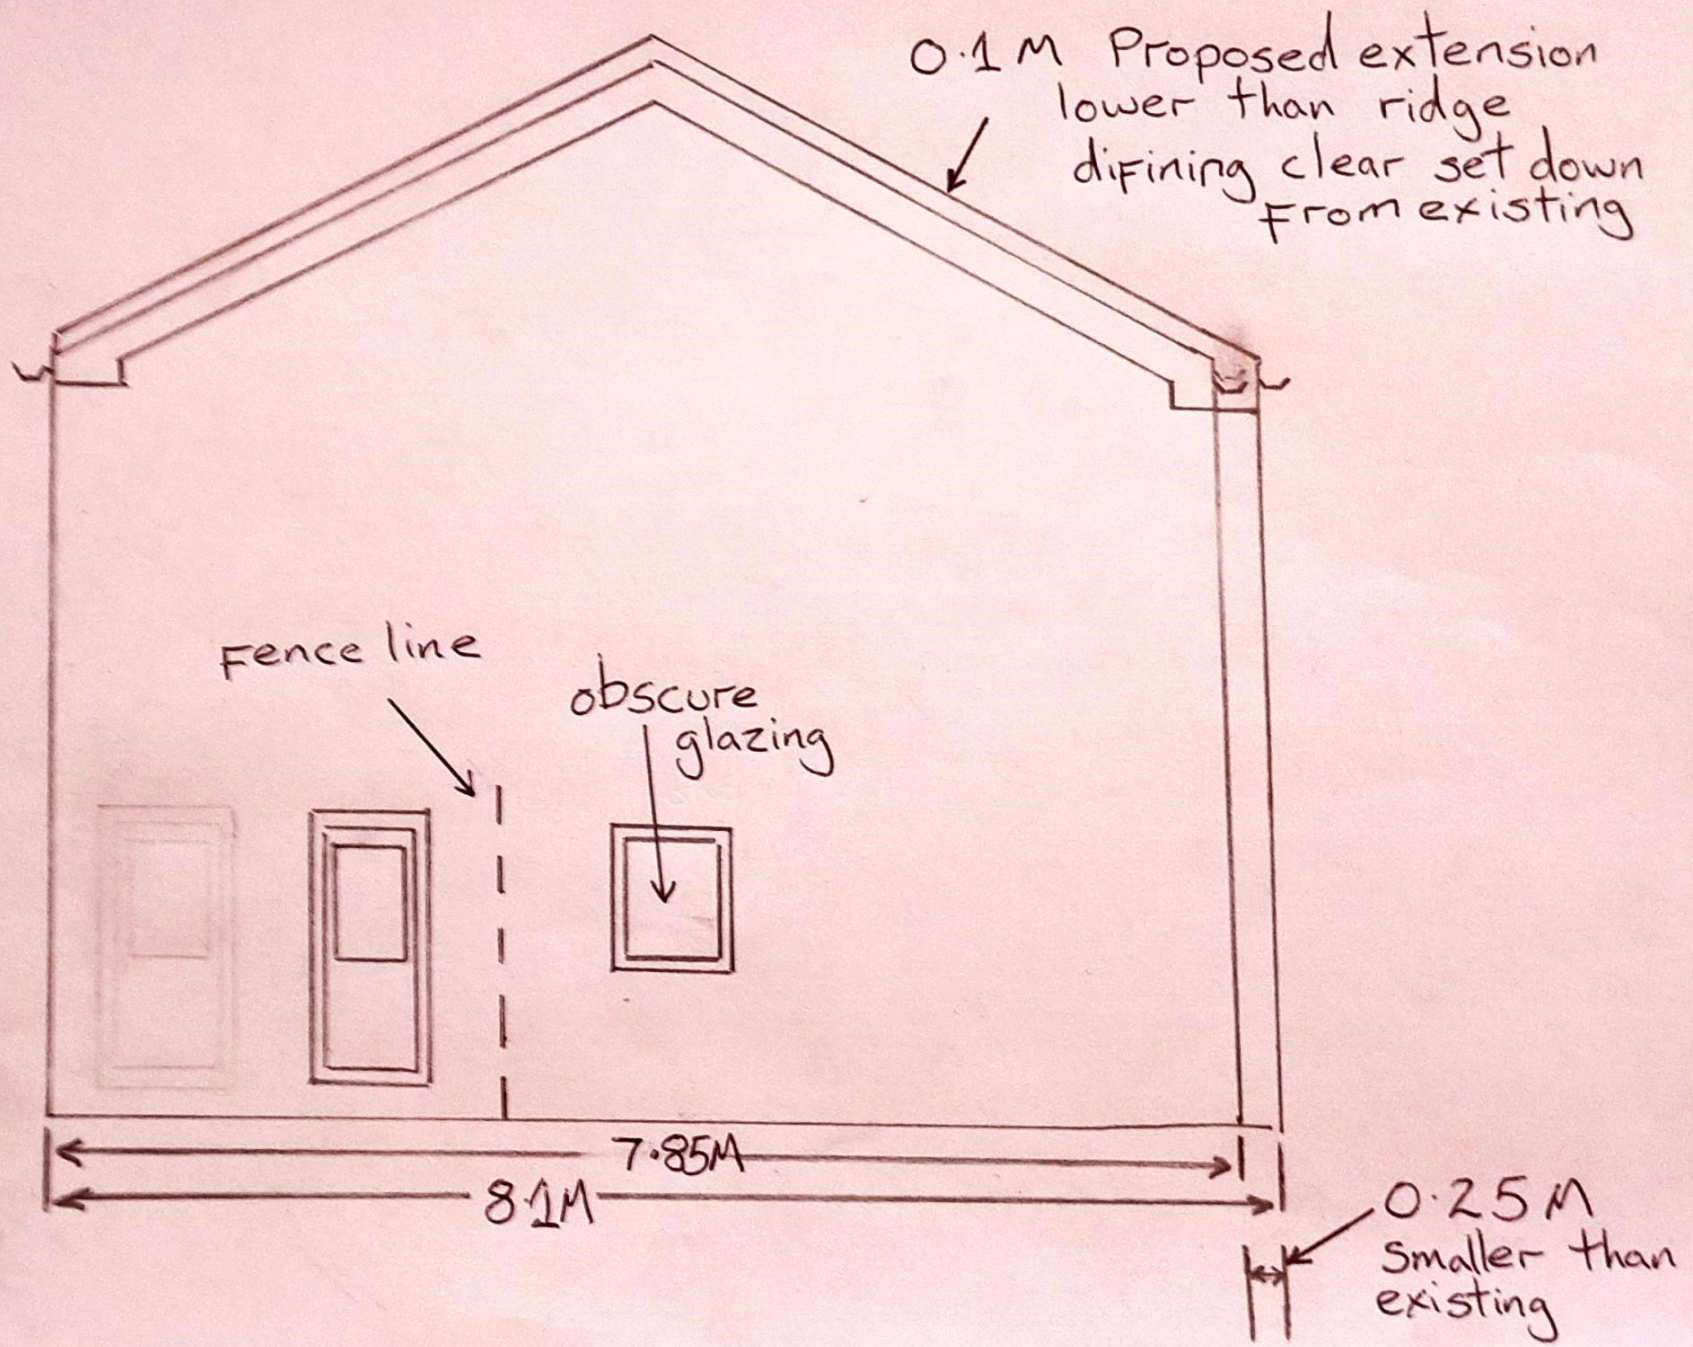

0.1 M Proposed extension
lower than ridge
defining clear set down
from existing

Fence line

obscure
glazing

0.25 M
smaller than
existing

0 1 2
Scale
1:50

8.1 M 7.85 M