
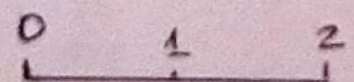


Current driveway

Block Plan

ps parking space

2.4 x 4.5M taken from government guidance

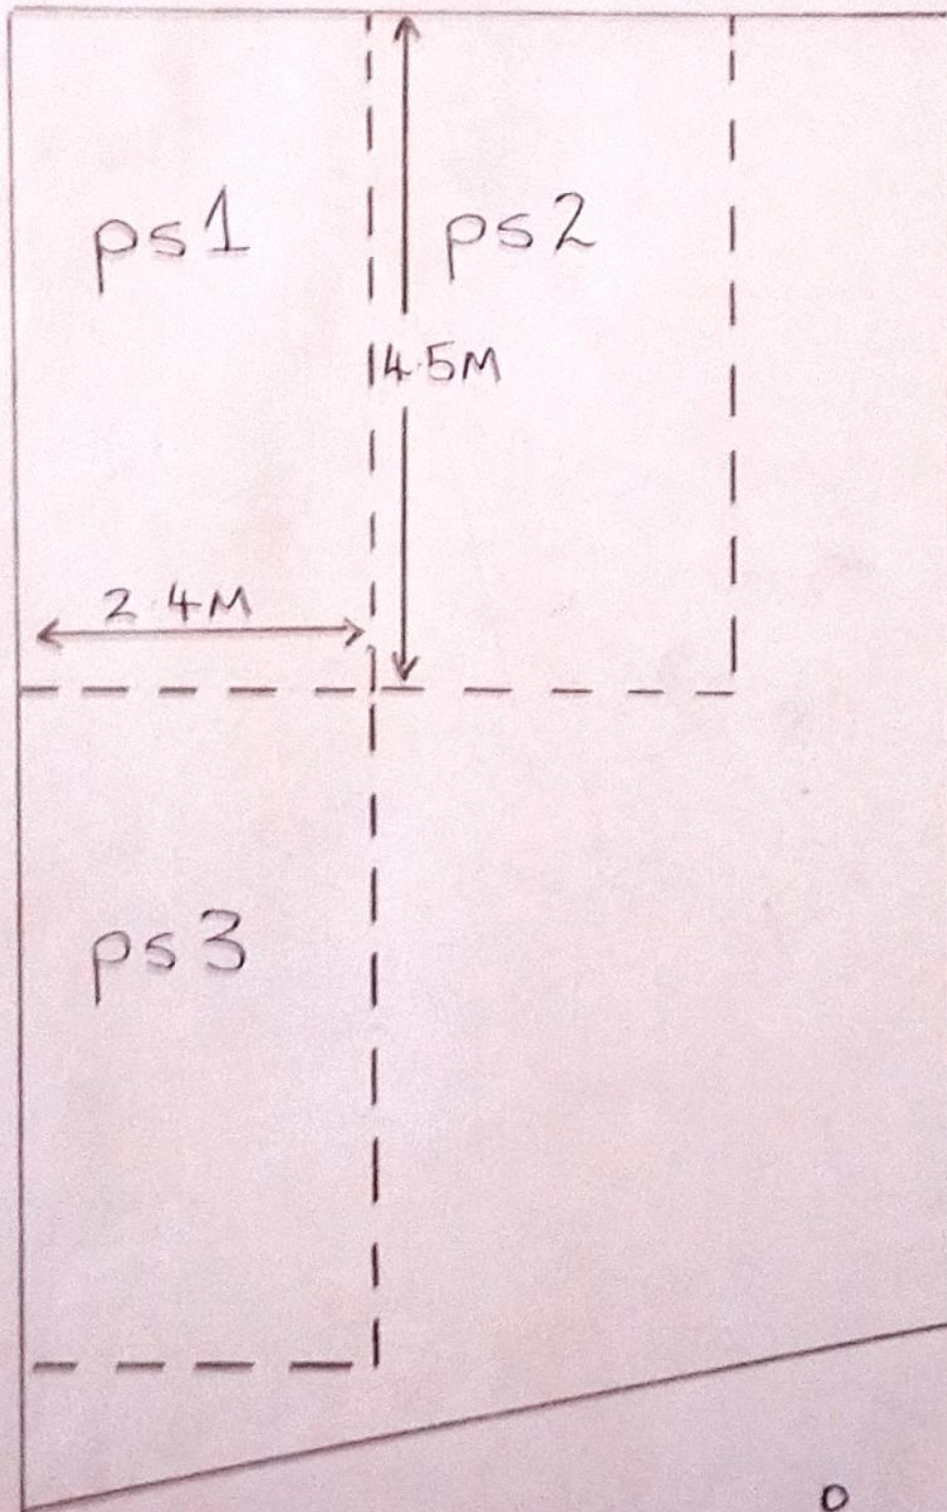

Scale 1:50